


flat 2P1B  
plot 07  
internal floor area - 59 sqm

flat 2P1B  
plot 06  
internal floor area - 59 sqm

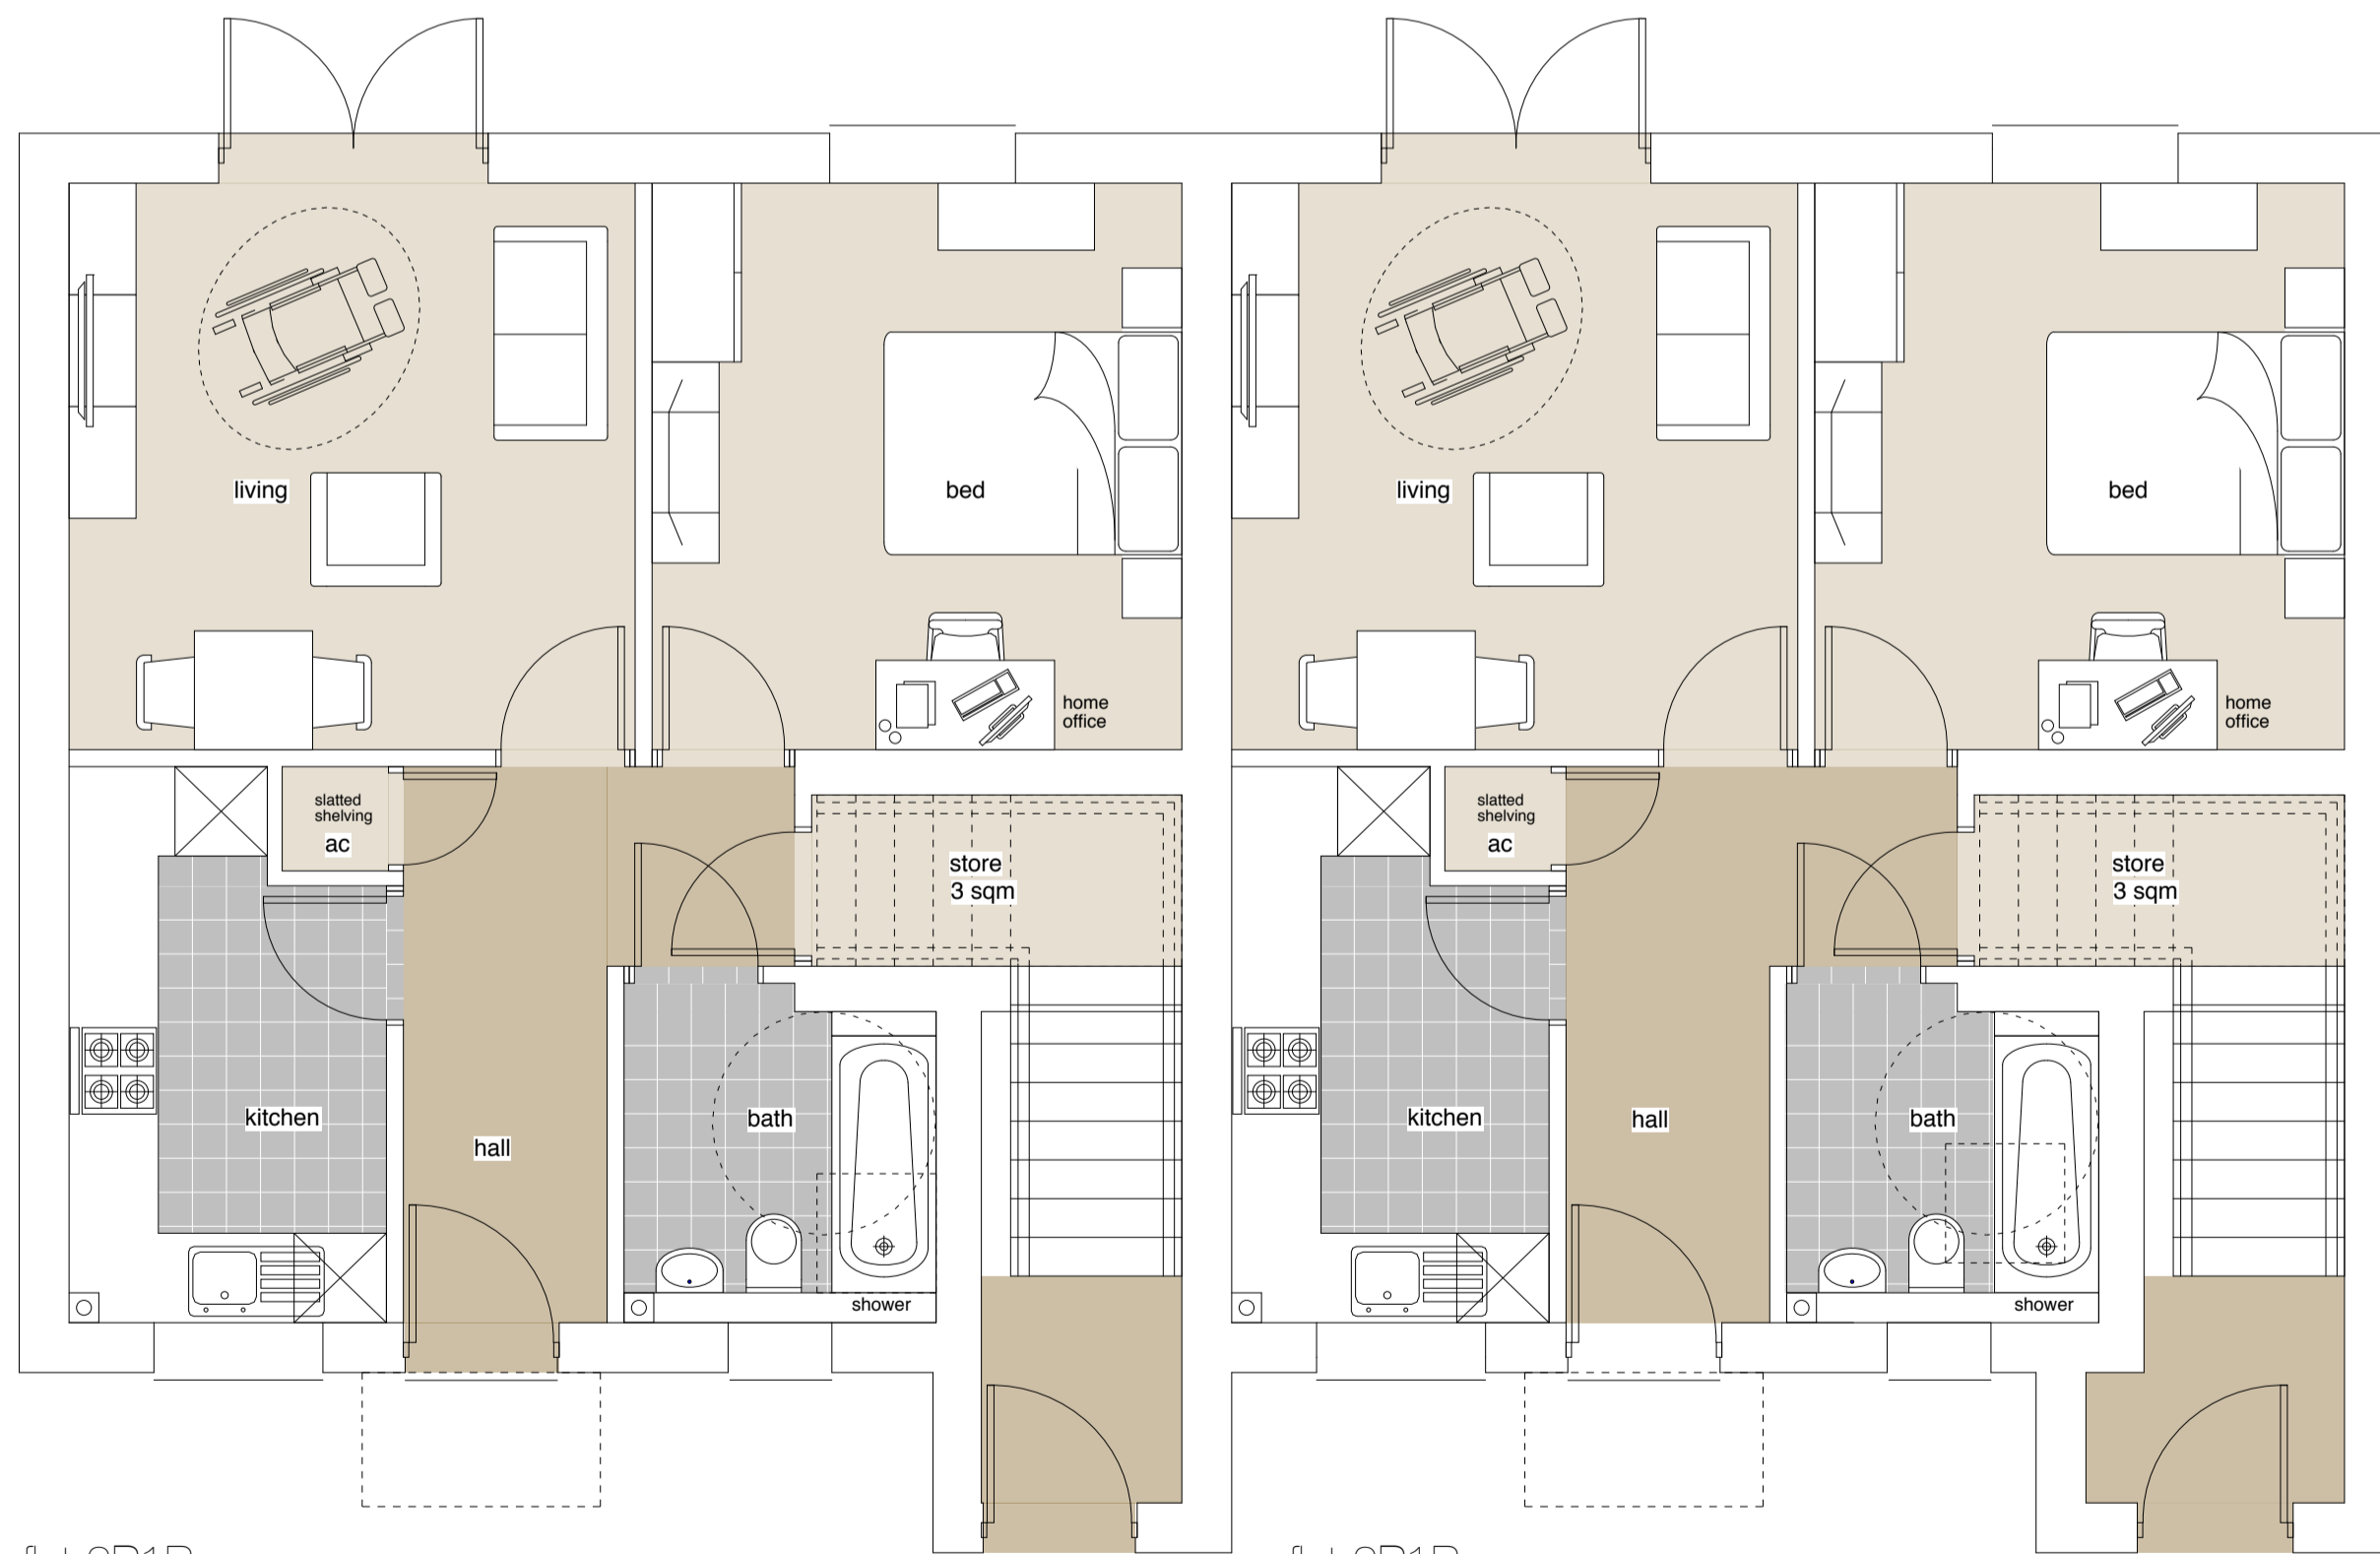


flat 2P1B  
plot 05  
internal floor area - 54 sqm

flat 2P1B  
plot 06  
internal floor area - 54 sqm




front elevation

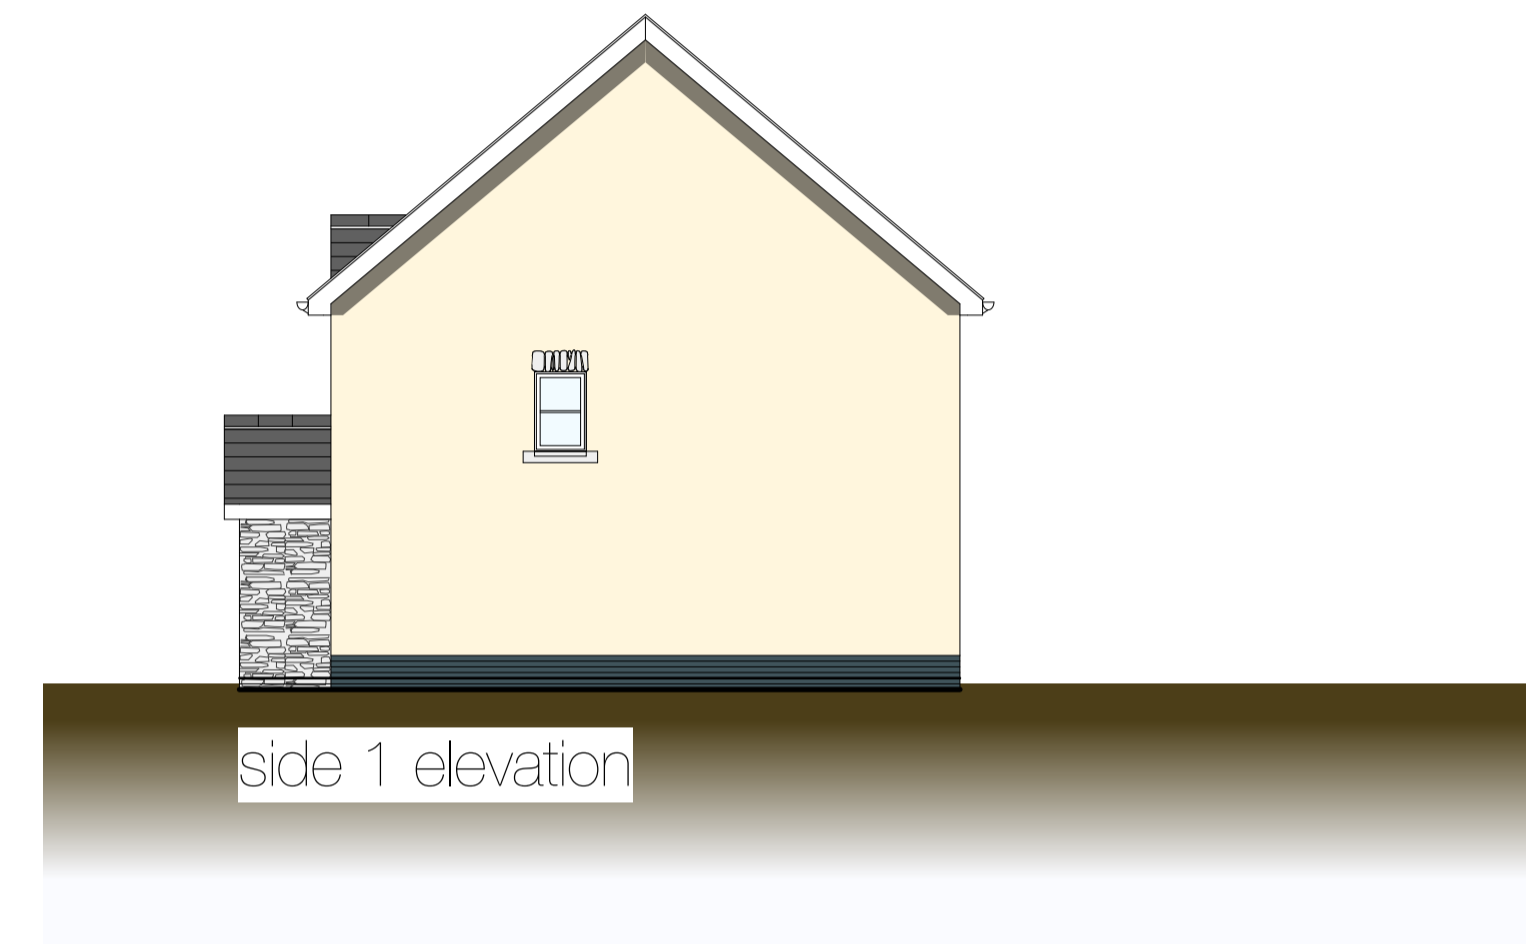

side 1 elevation



rear elevation

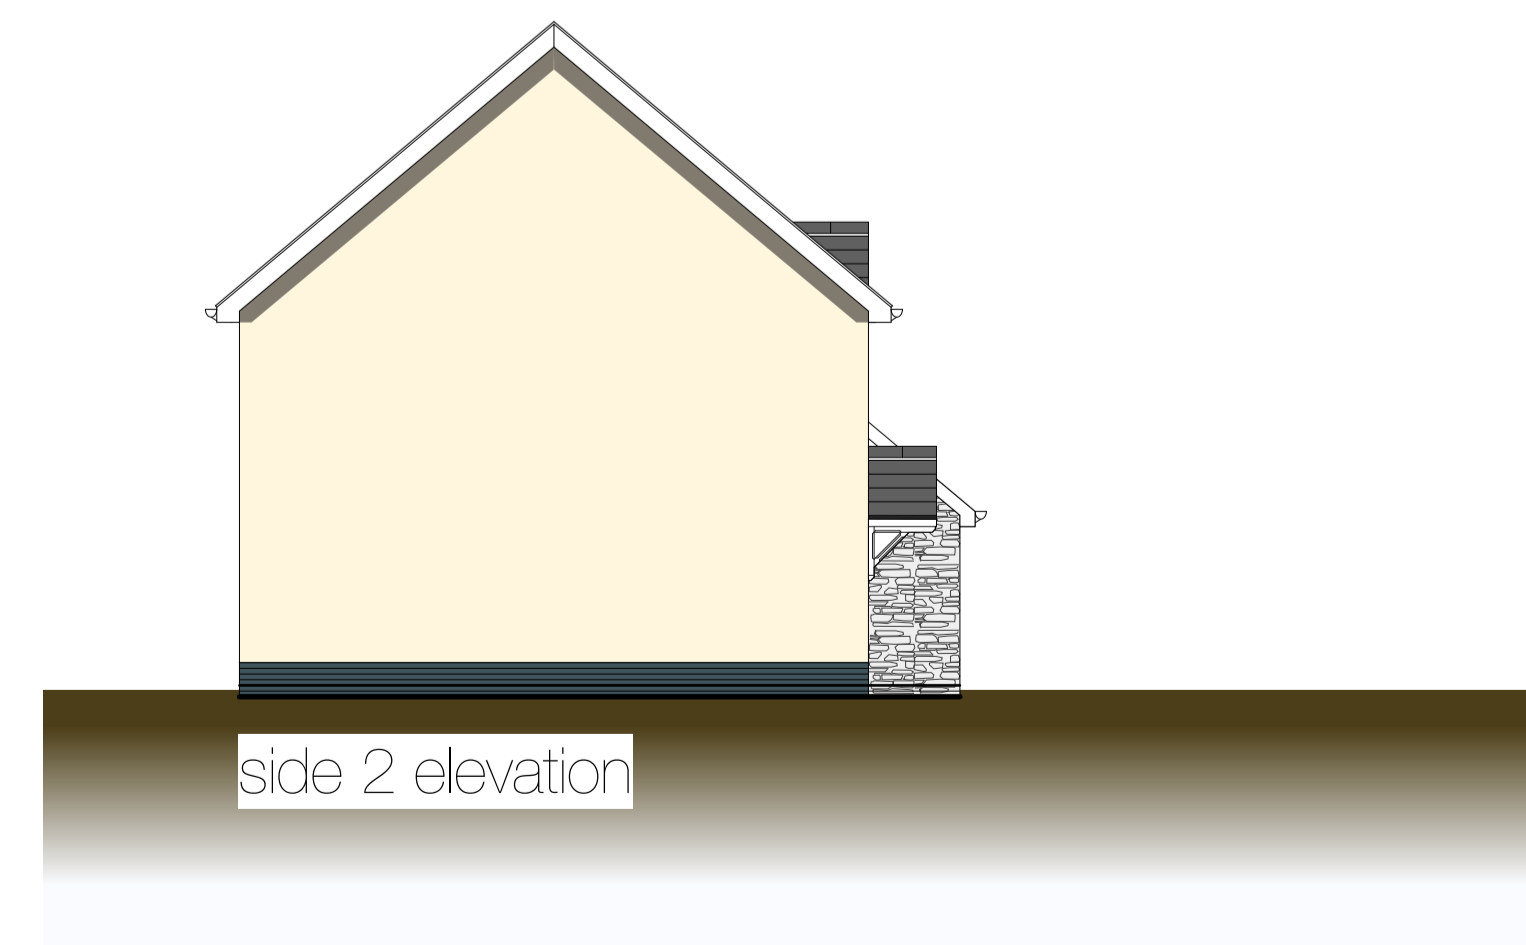

side 2 elevation

Rev	Date	Action

This drawing is copyright.  
Dimensions to be checked on site  
and any discrepancies reported to  
the Architect immediately.  
Do not scale, use figured dimensions  
only.

**cfw**  
ARCHITECTS  
Philip Bowles  
The Drope  
Flat Plans + Elevations  
1:50 @ A1  
2115 - 004

The Drope  
planning