



Drope Road, Cardiff

Tree Constraints Plan

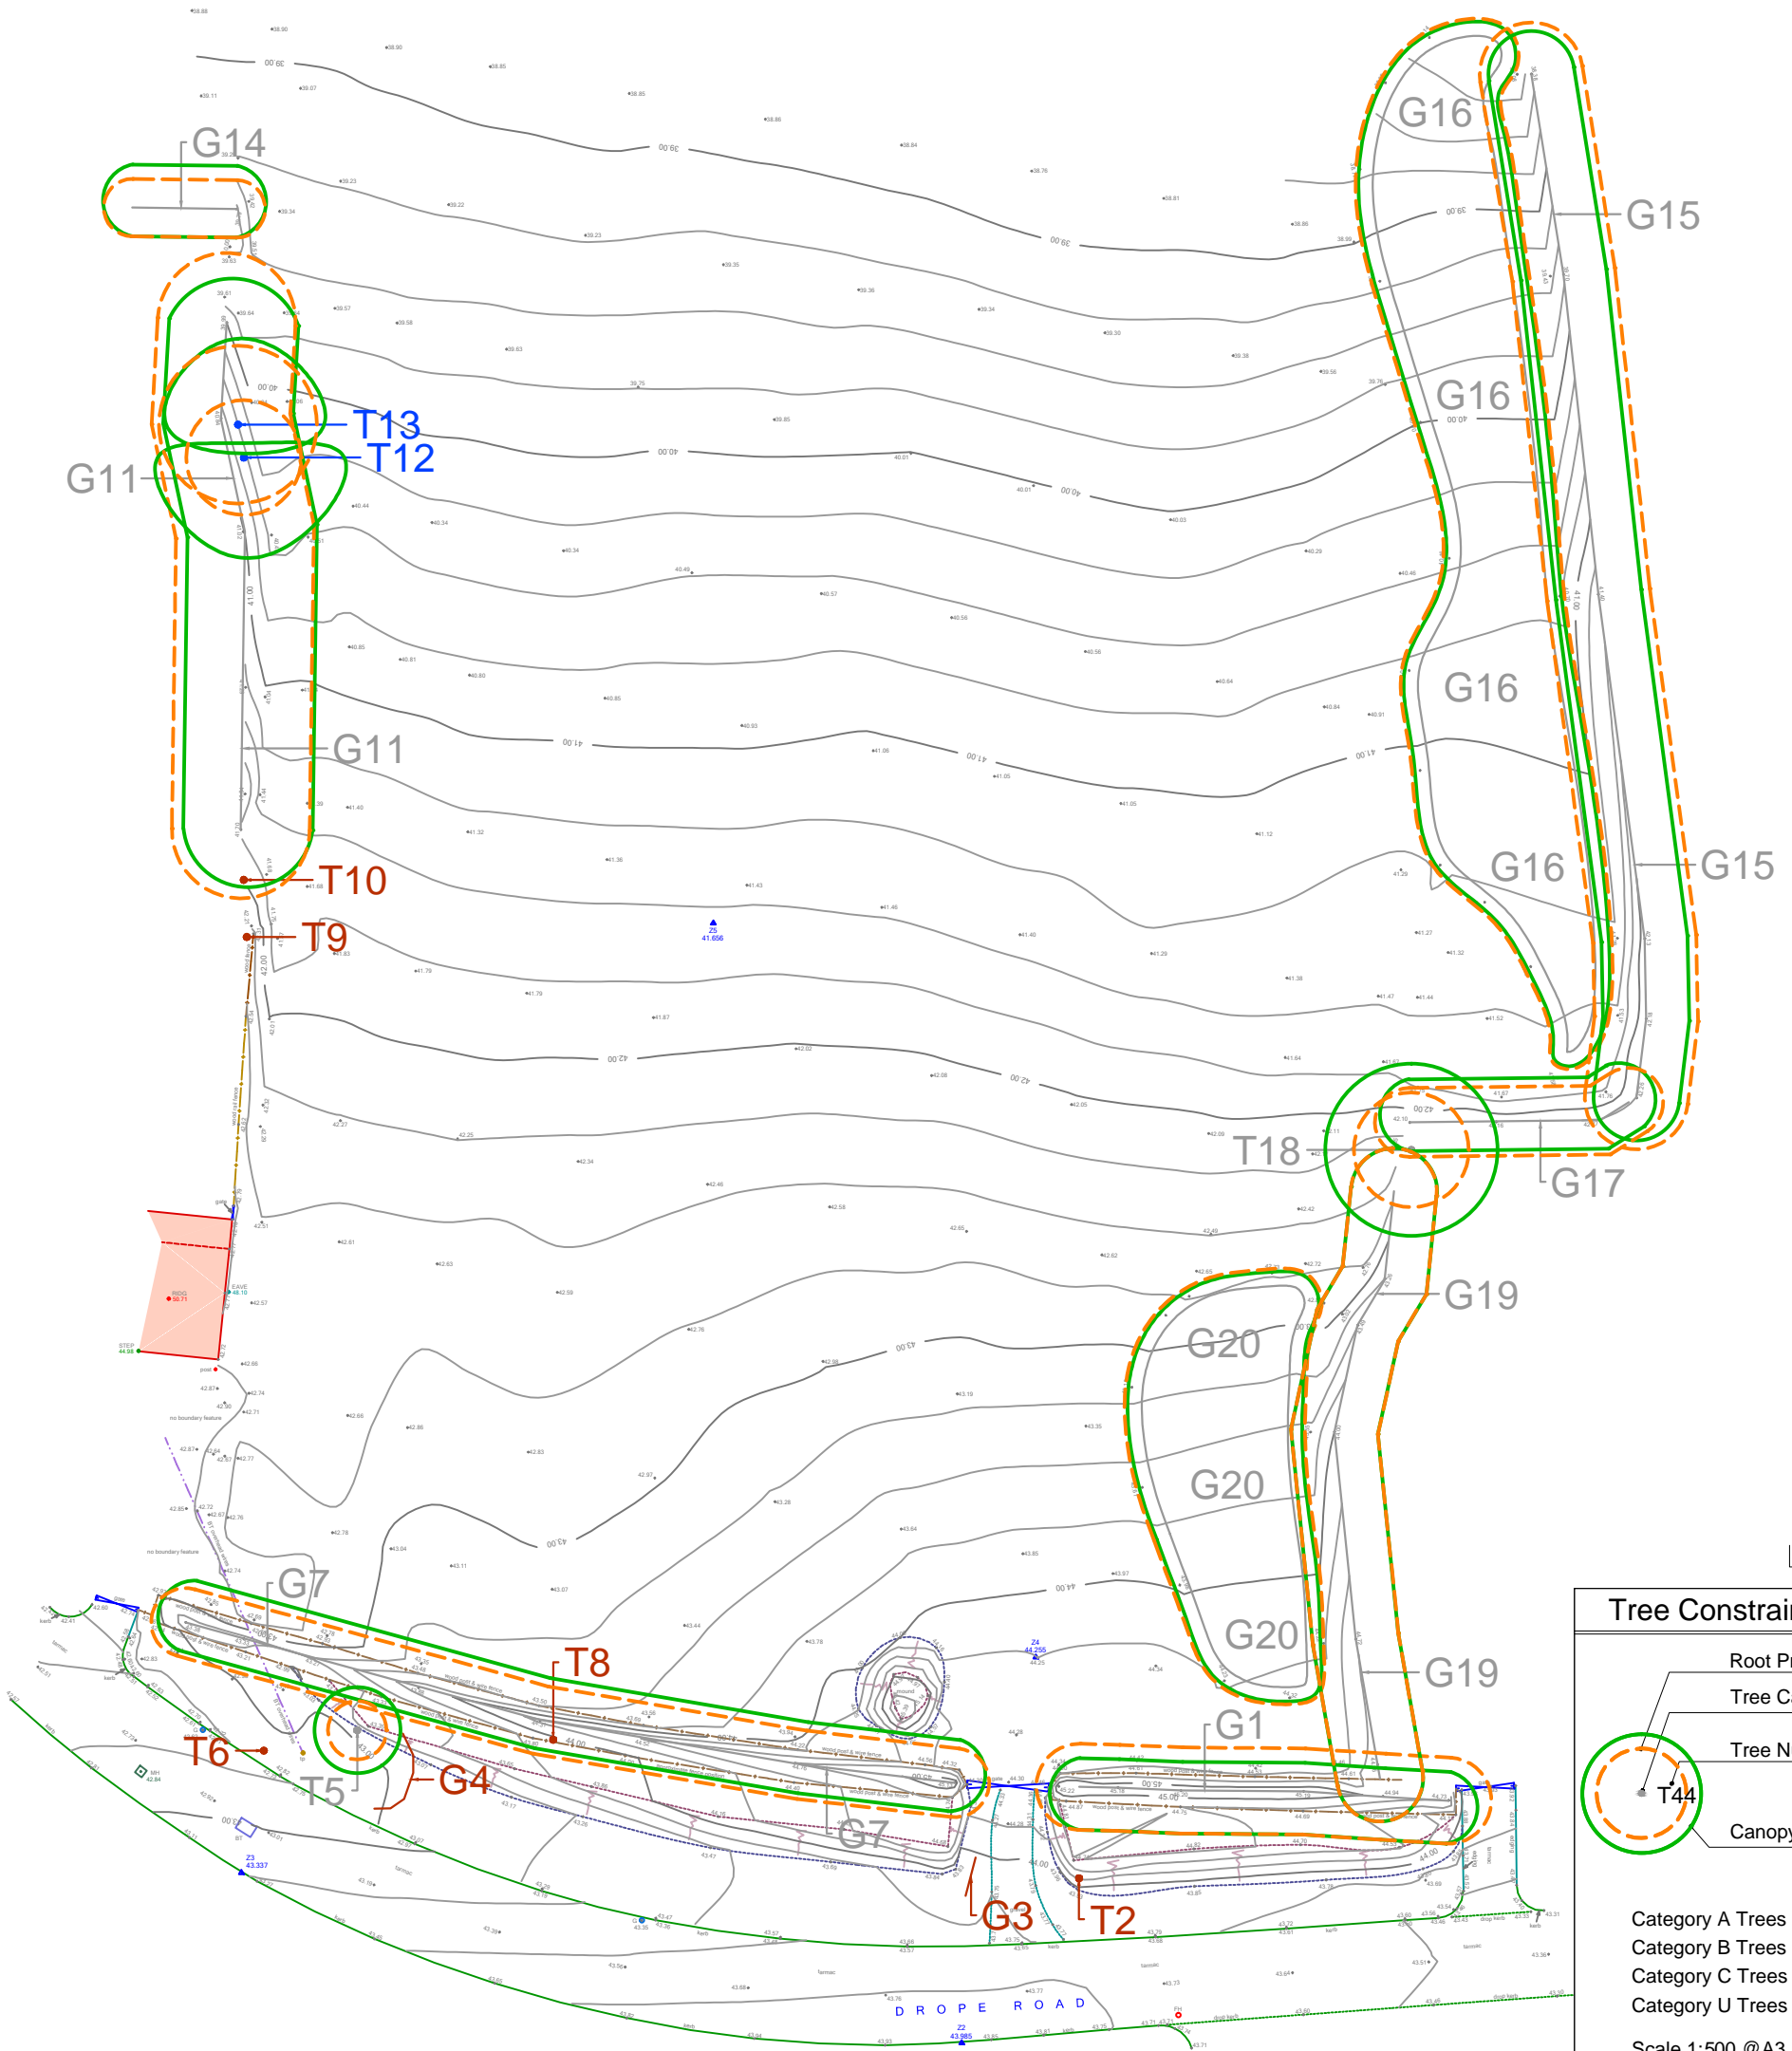


Tree Constraints Plan

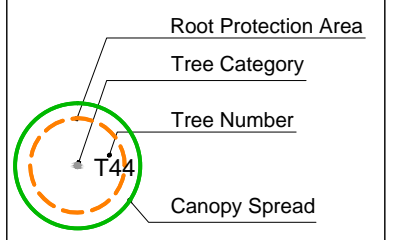


- Category A Trees ●
- Category B Trees ●
- Category C Trees ●
- Category U Trees ●

Scale 1:500 @A3
01/2022

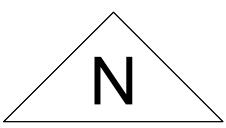

Drope Road, Cardiff

Tree Constraints Plan

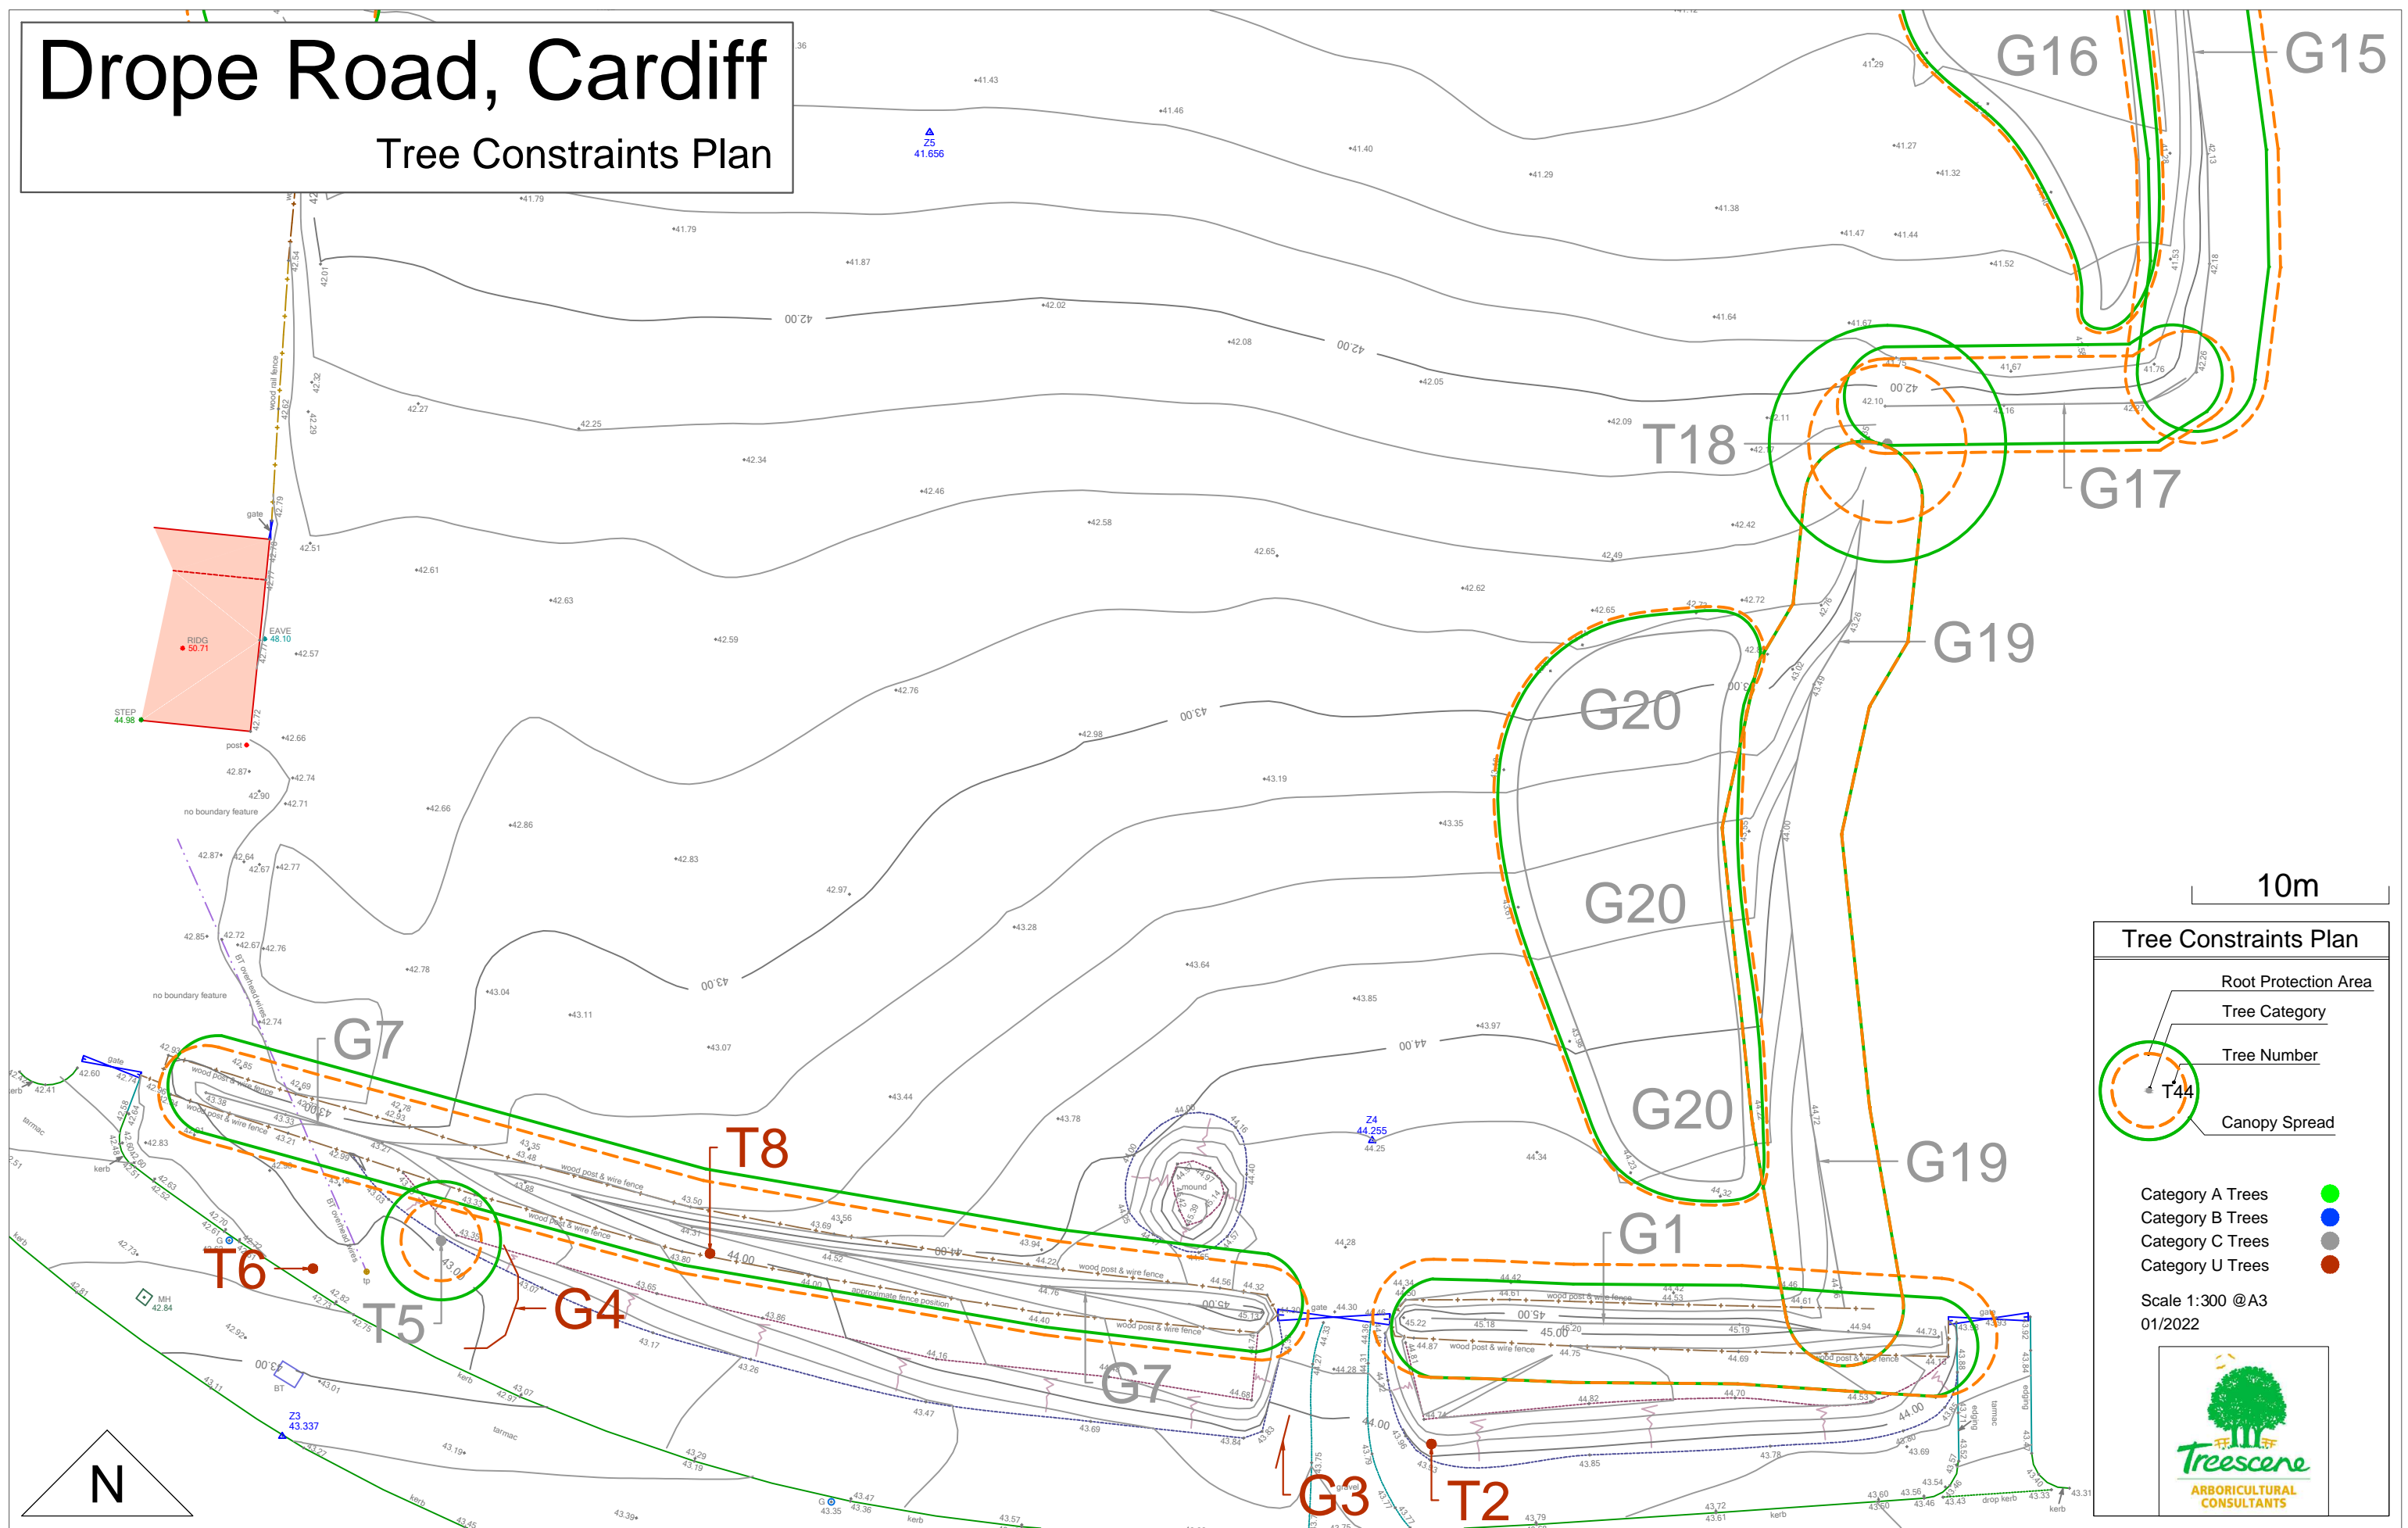


10m

Tree Constraints Plan

- Root Protection Area
- Tree Category
- Tree Number
- Canopy Spread

Category A Trees ●
 Category B Trees ●
 Category C Trees ●
 Category U Trees ●


Scale 1:300 @A3
01/2022



Drope Road, Cardiff

Tree Constraints Plan

Tree Constraints Plan

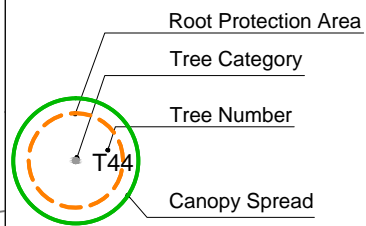

- Category A Trees ●
- Category B Trees ●
- Category C Trees ●
- Category U Trees ●

Scale 1:300 @A3
01/2022



10m

