


DORMS FLOOR PLAN

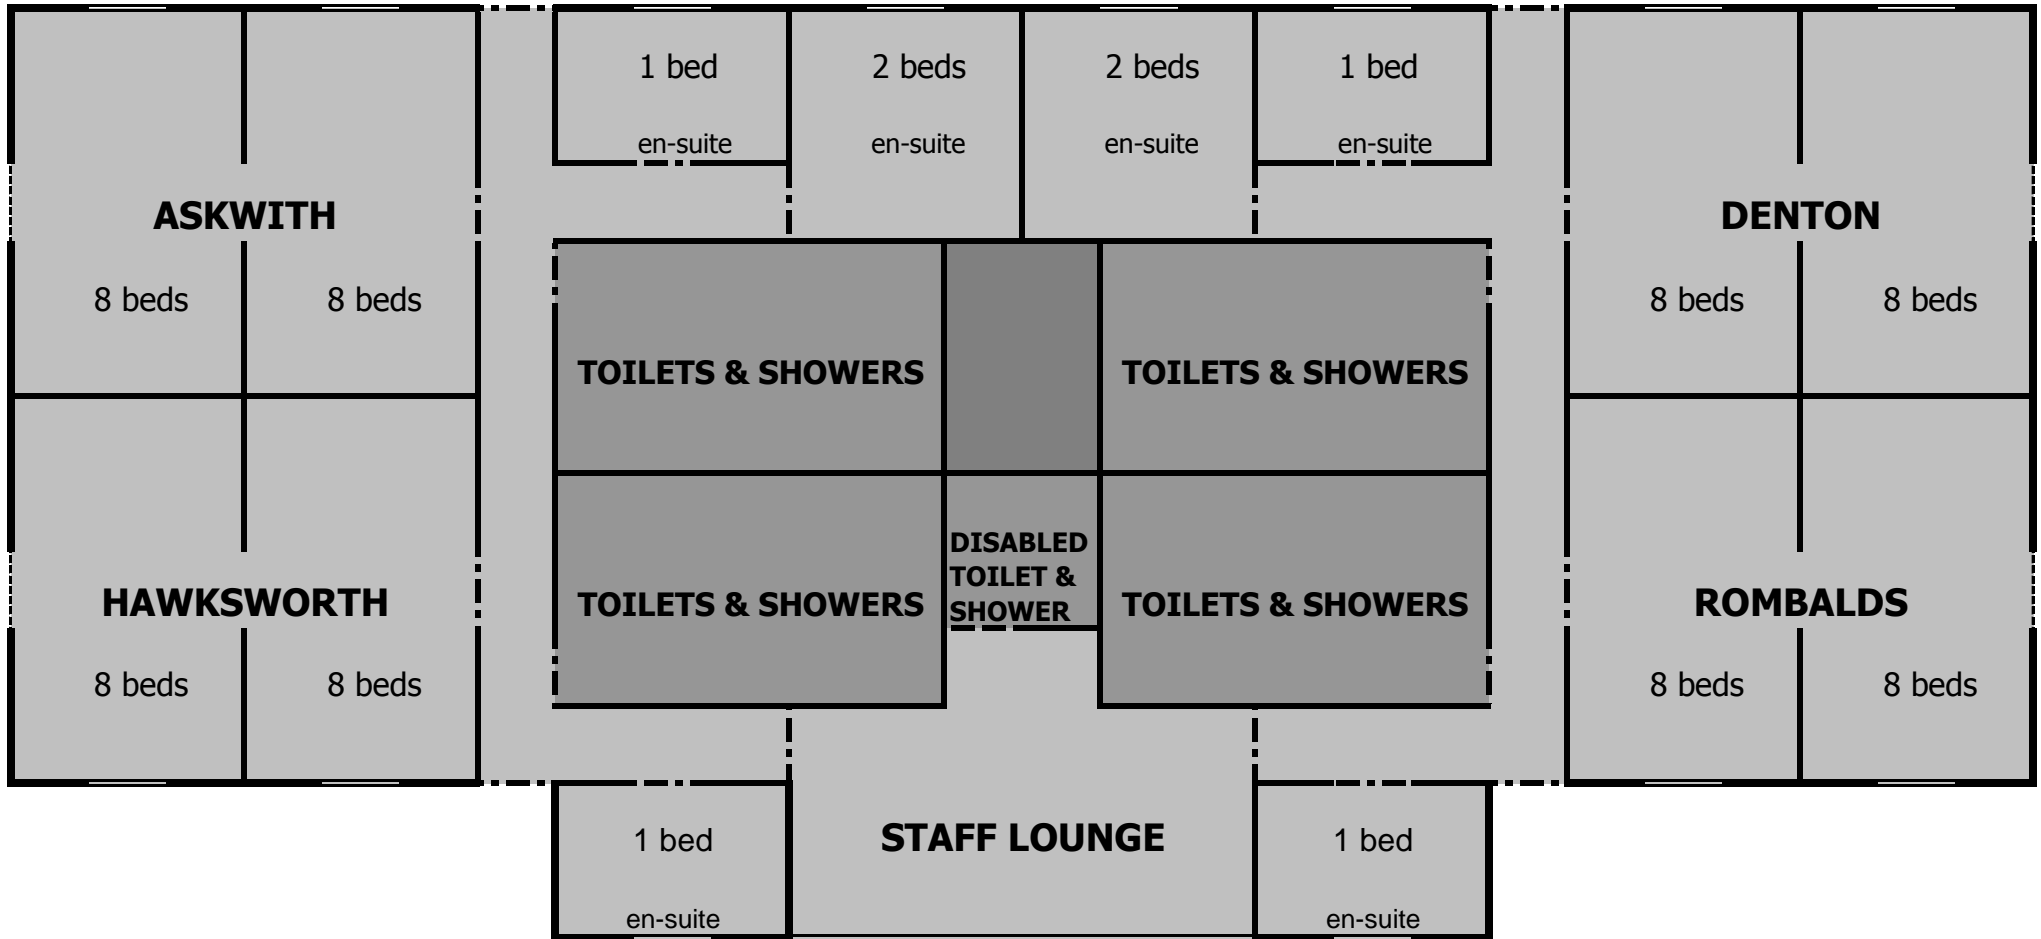

Maximum capacity combinations for male/female visitors

Male	Female	Staff	Total
64	0	8	72
48	16	8	72
32	32	8	72
16	48	8	72
0	64	8	72

(each dorm consists of 2 sections without a dividing door)