




Lower Ground Floor 1-100

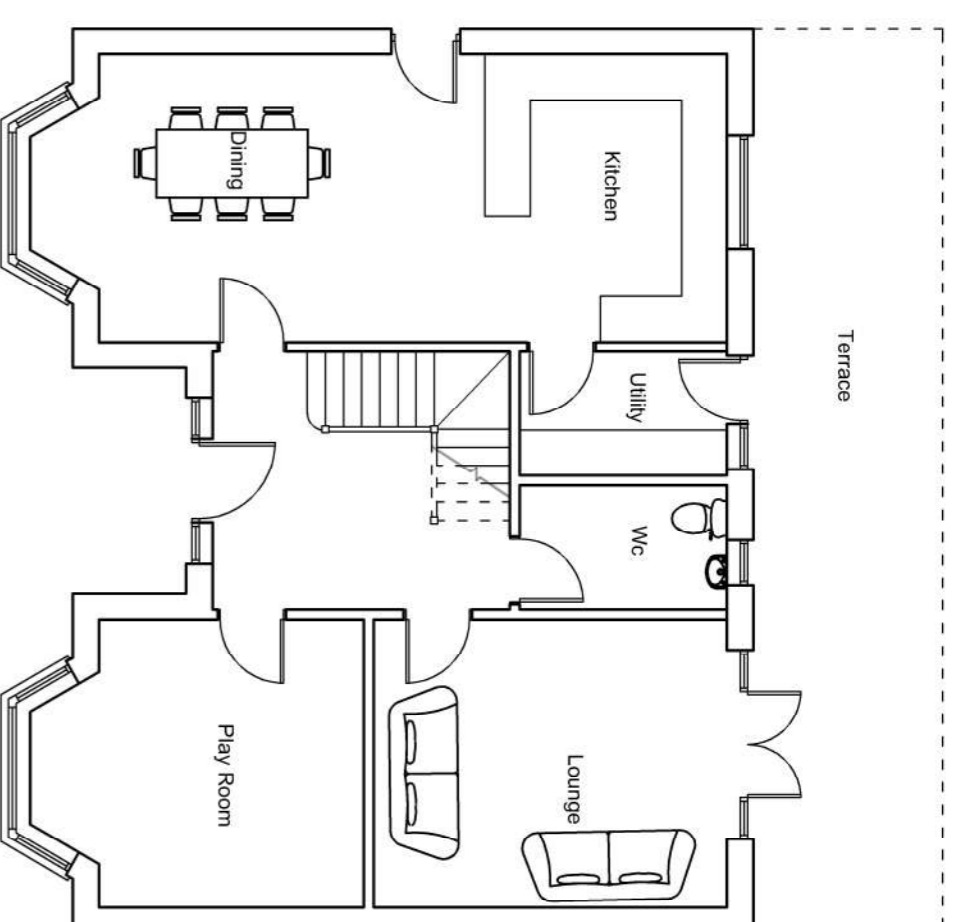


Ground Floor 1-100

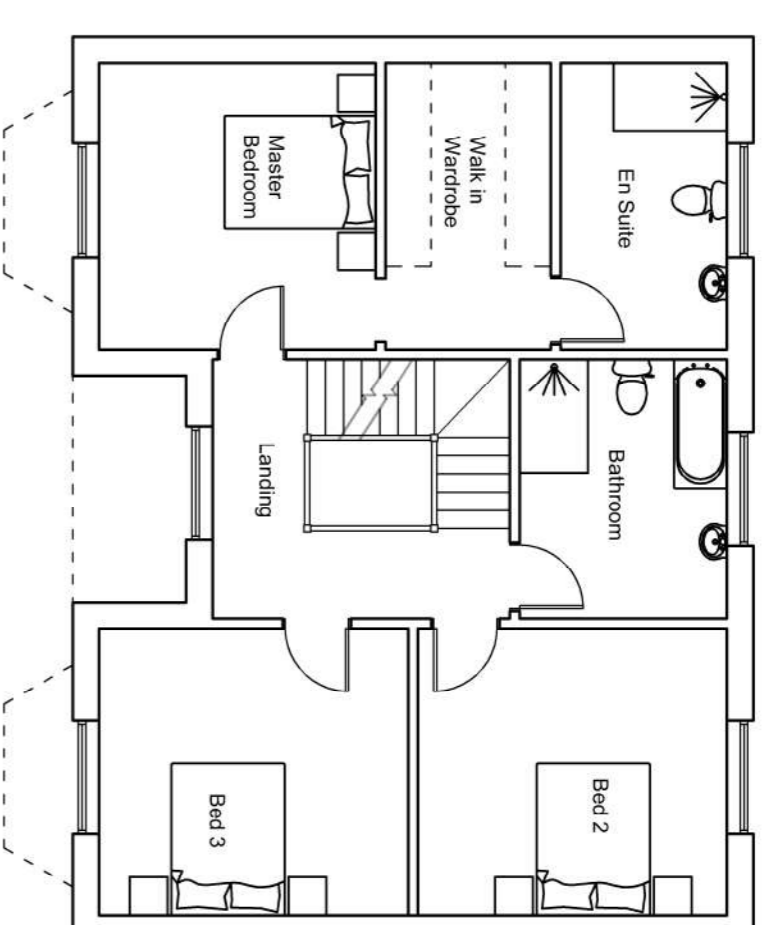


First Floor 1-100

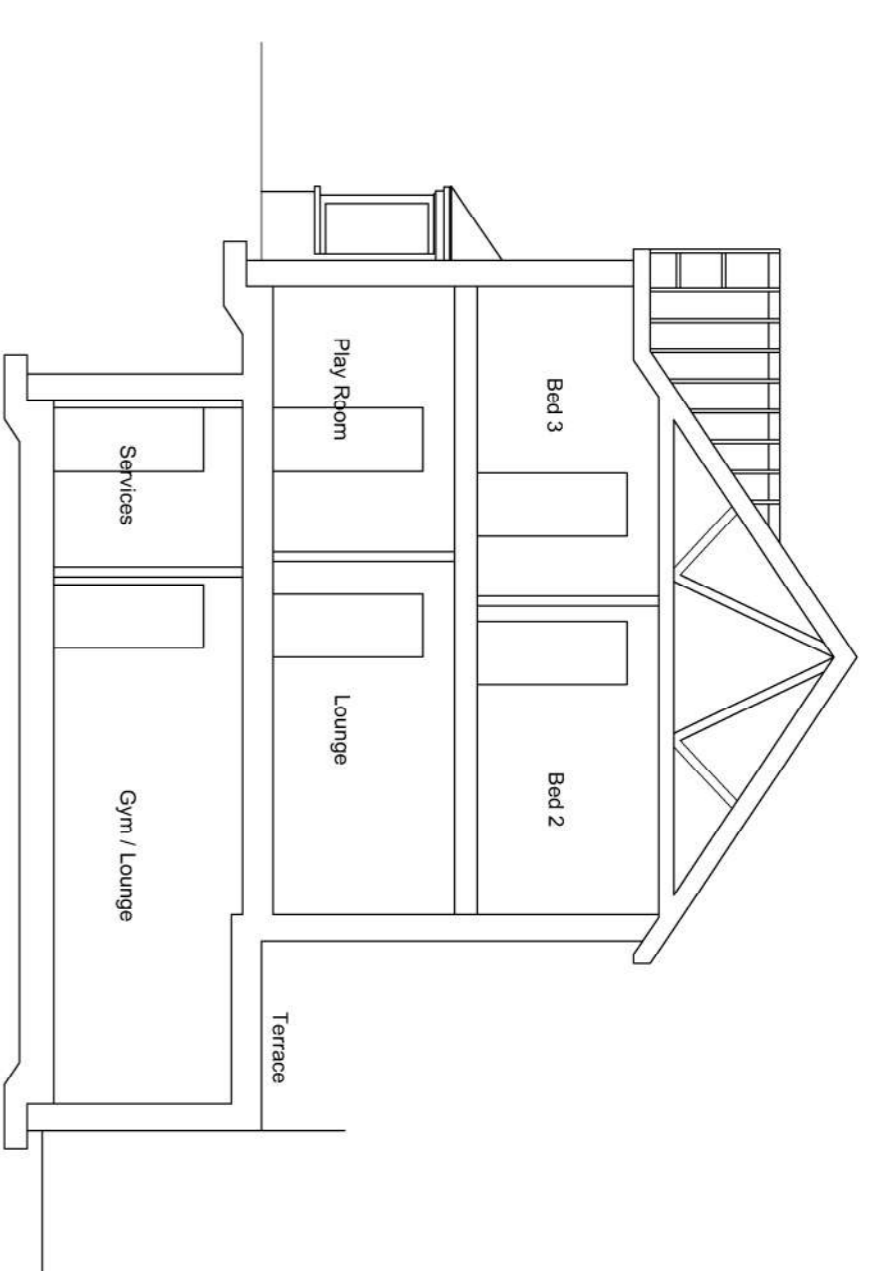


Section 1-100

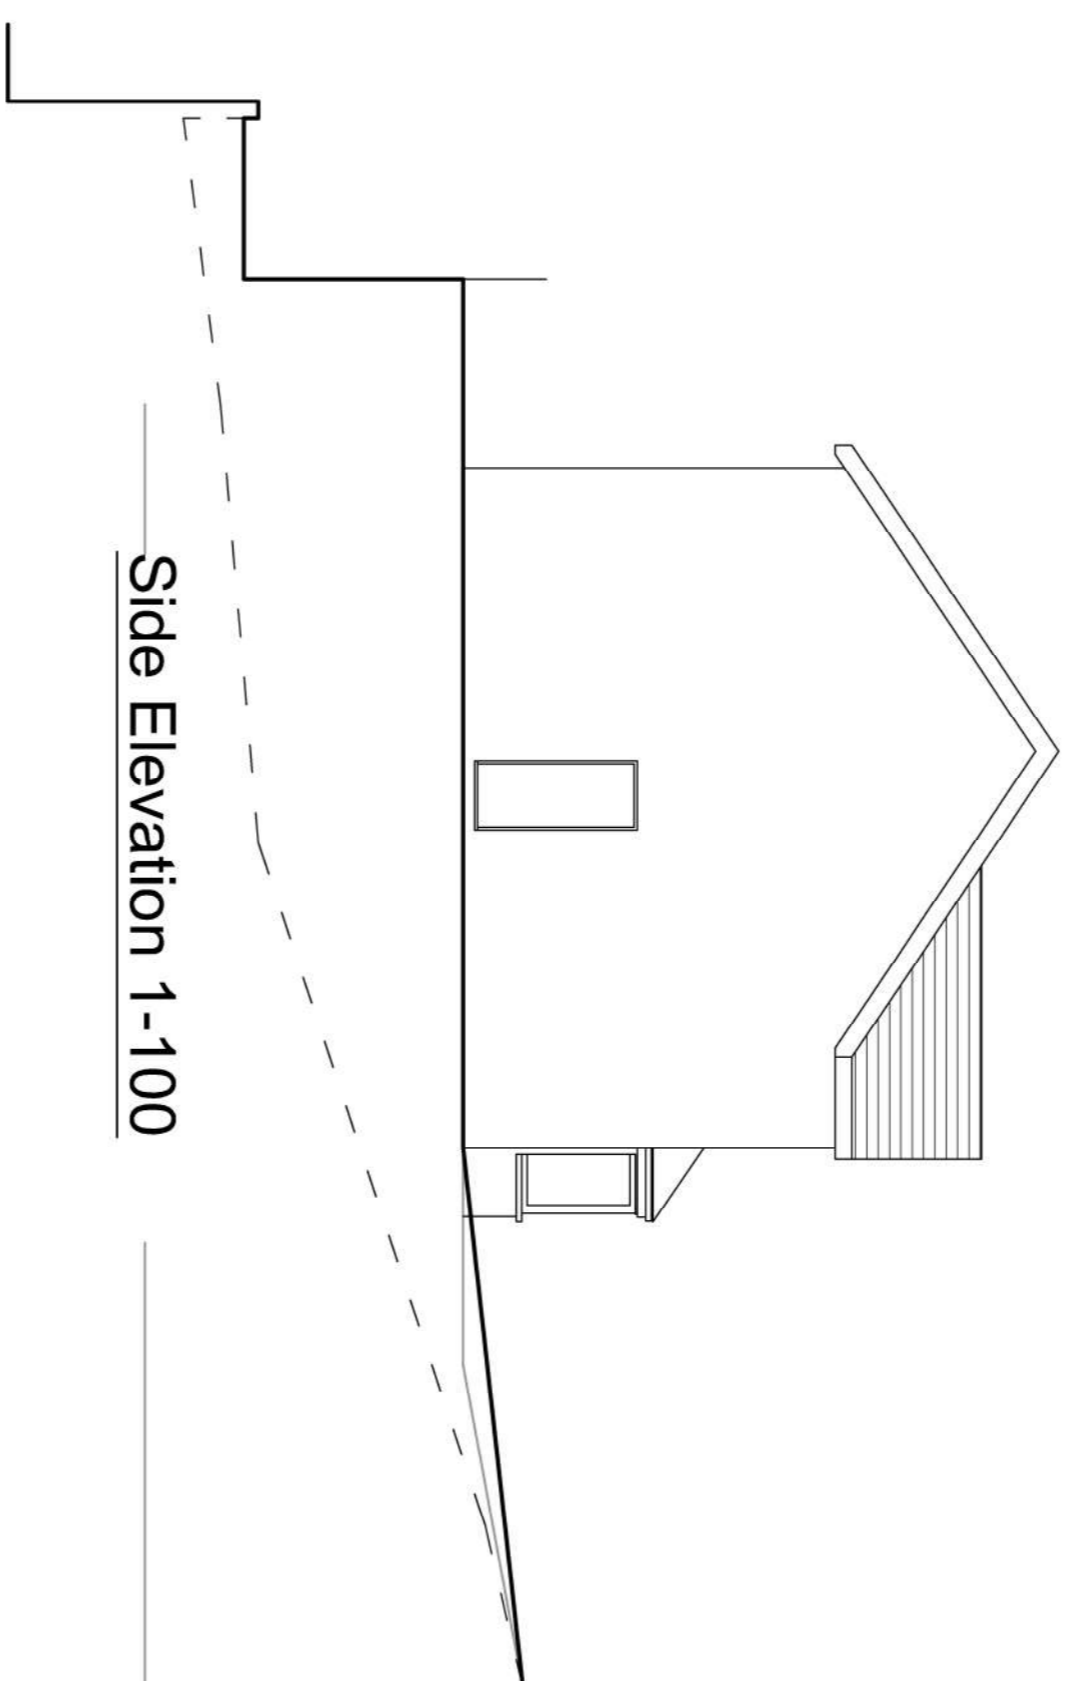


Side Elevation 1-100

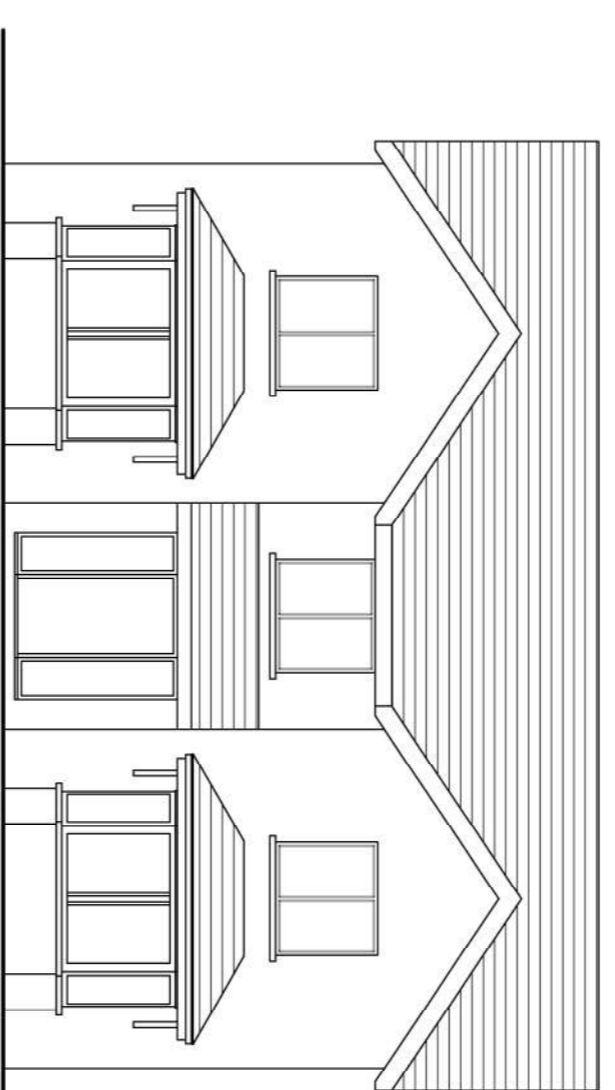


Front Elevation 1-100

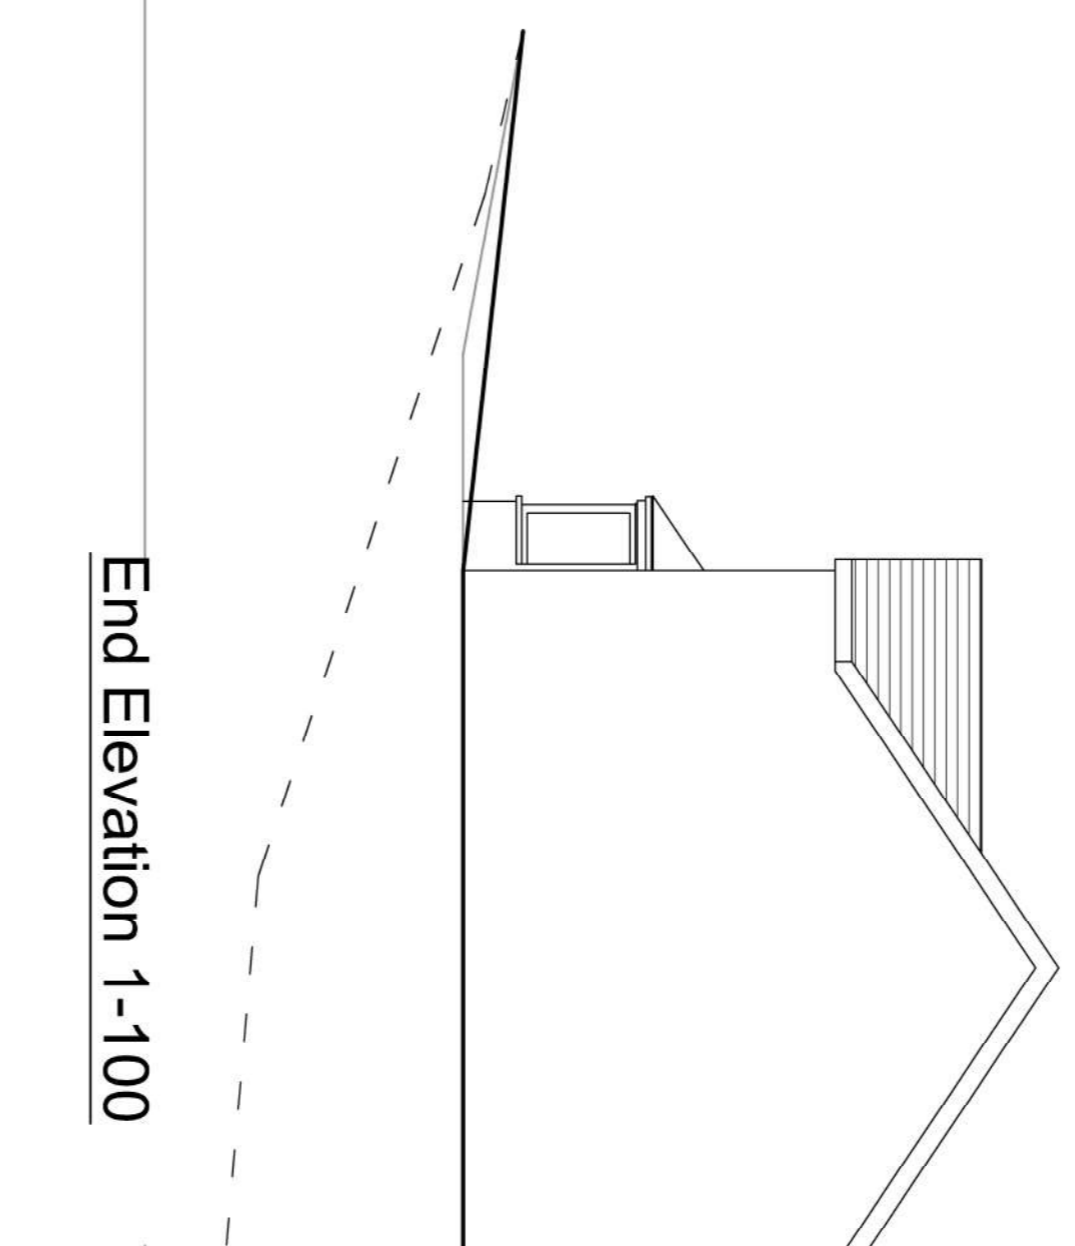

End Elevation 1-100

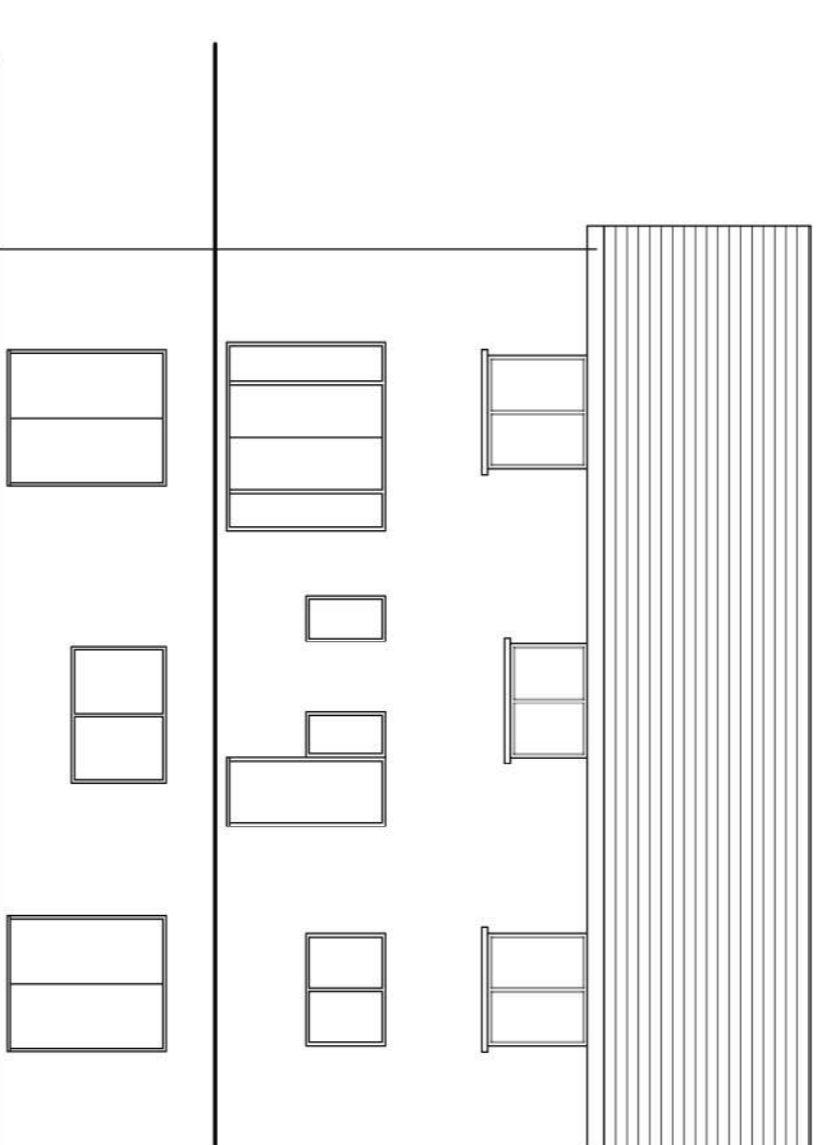


Rear Elevation 1-100

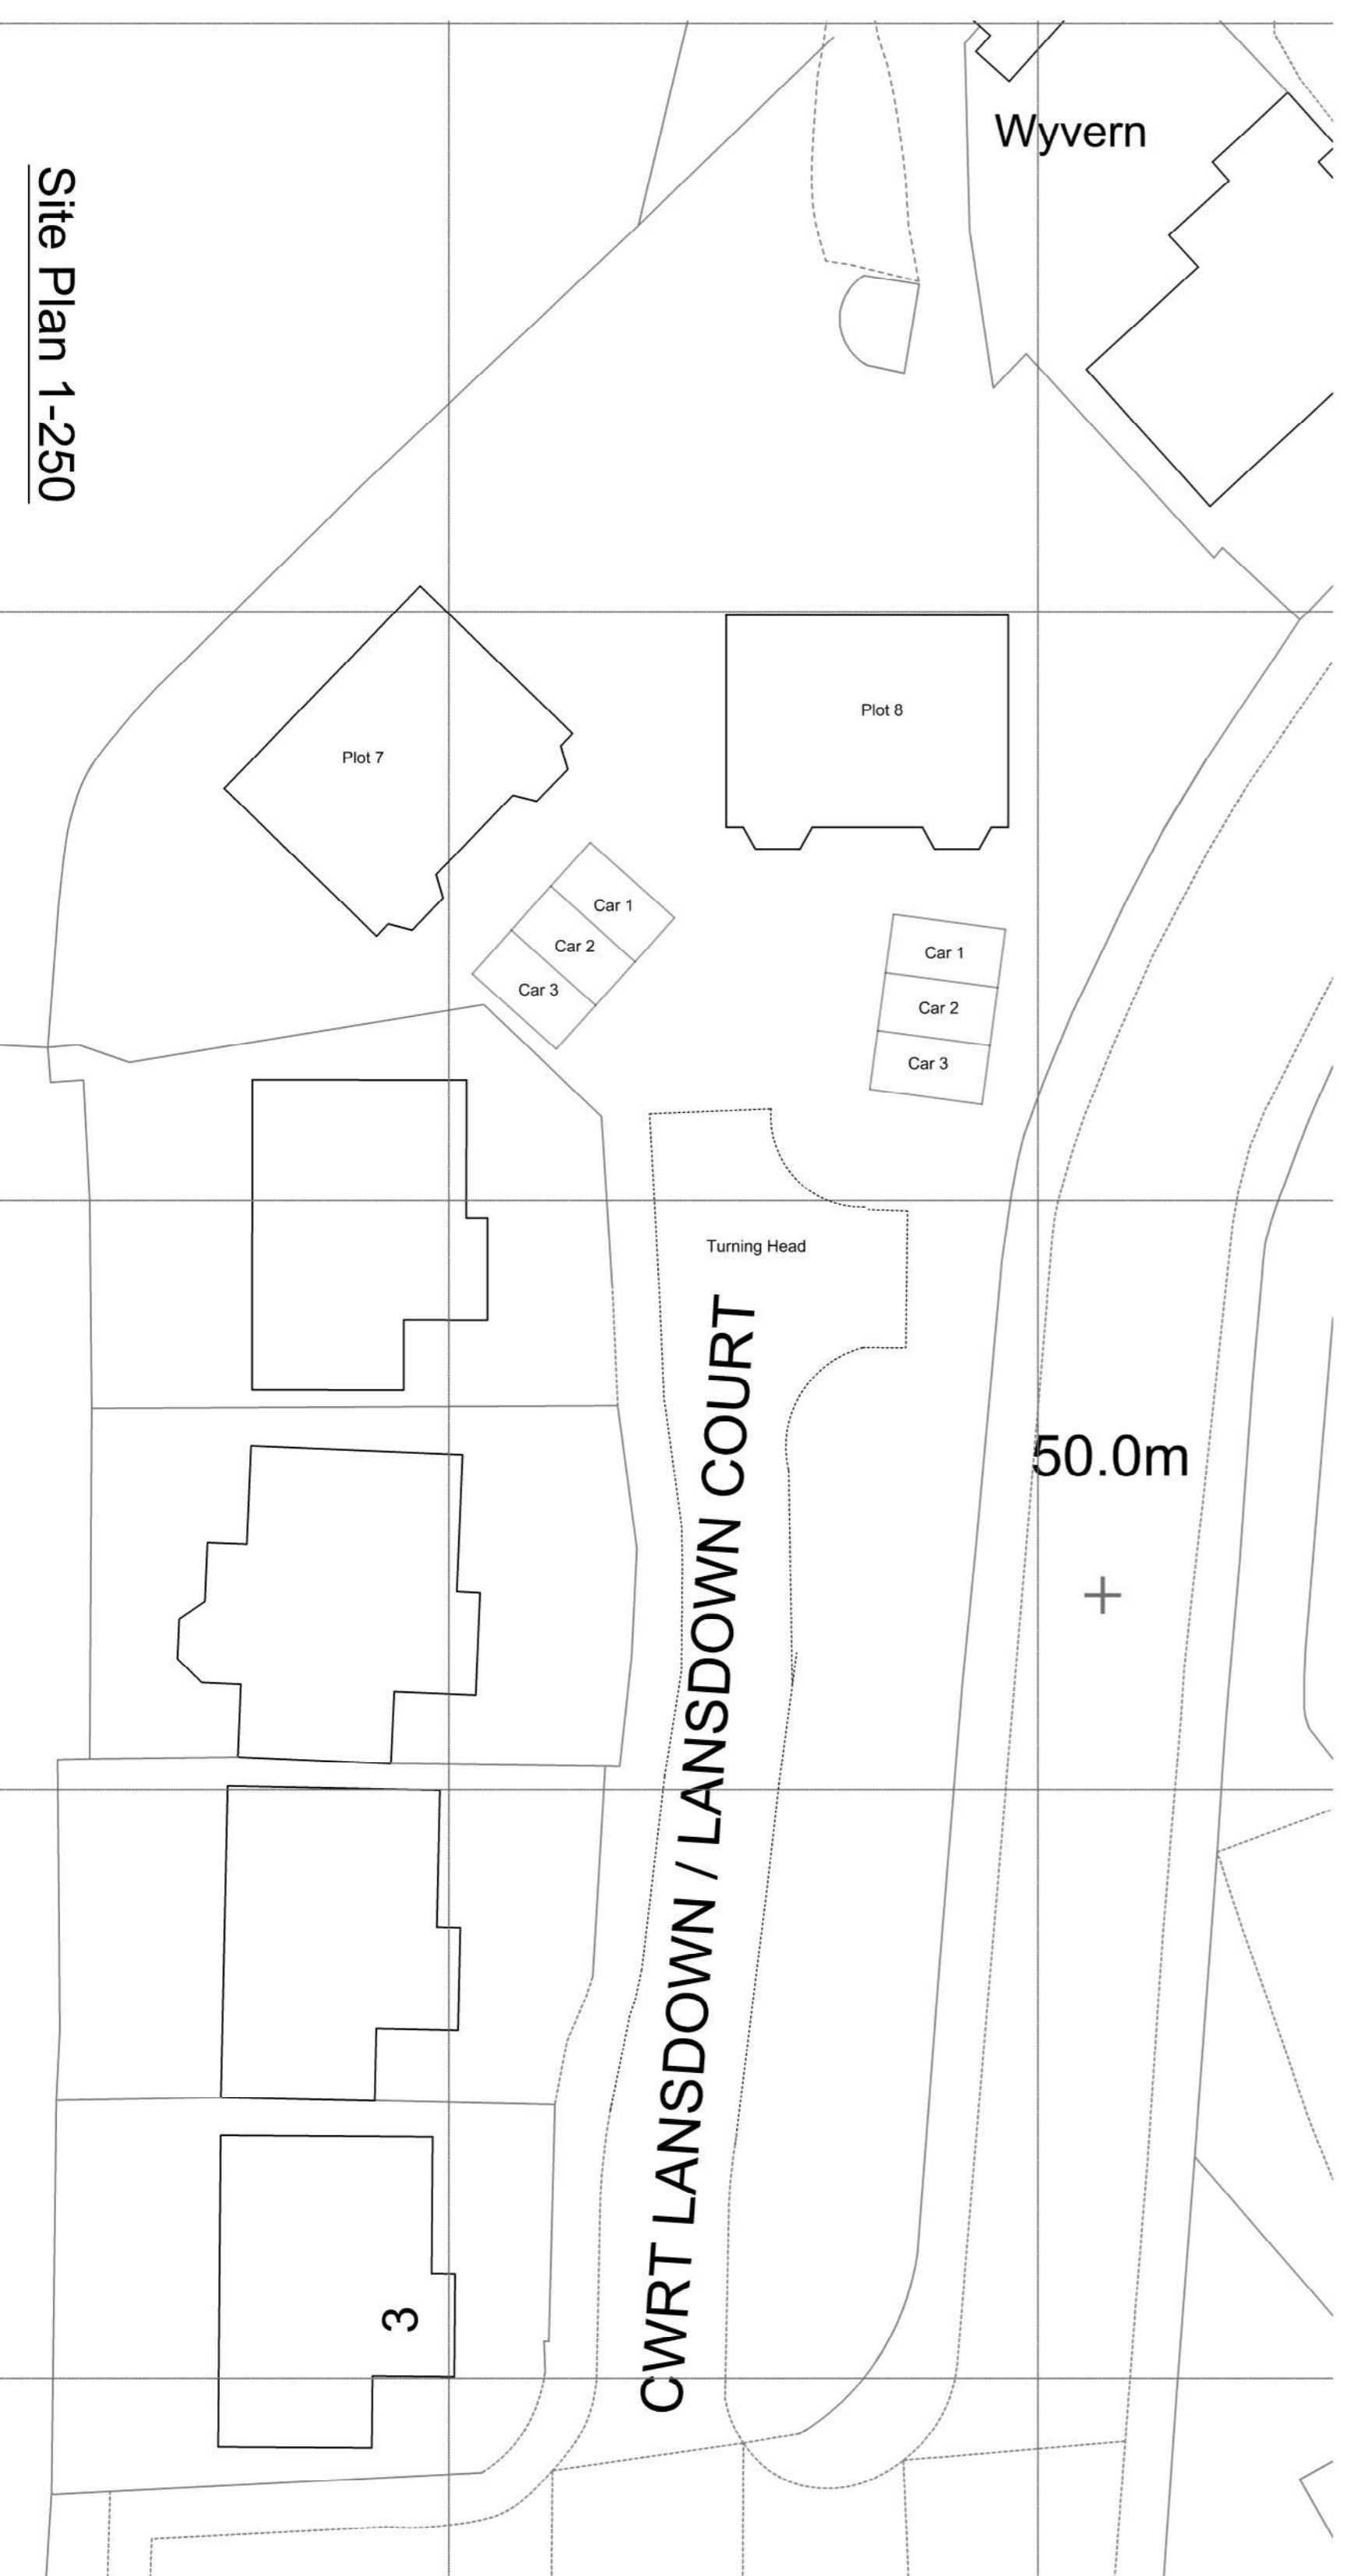

Site Plan 1-250

This drawing is copyright ©
NOTE: All dimensions to be checked on
site and not scaled from the drawing.

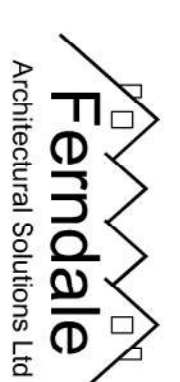

DATE July 2020	BY M F Rasul	PROJECT Plot 7-8 Lansdown Court	SCALE A1	NO. 19.99.01	TYPE Planning
		PROJECT Proposed Plot 7			

96 North Road, Broom's Barn, Salford, Greater Manchester, M6 6PU
Tel: 0161 275 9999 Fax: 0161 275 9998 Email: info@ferdale.co.uk