




Ground Floor 1-100

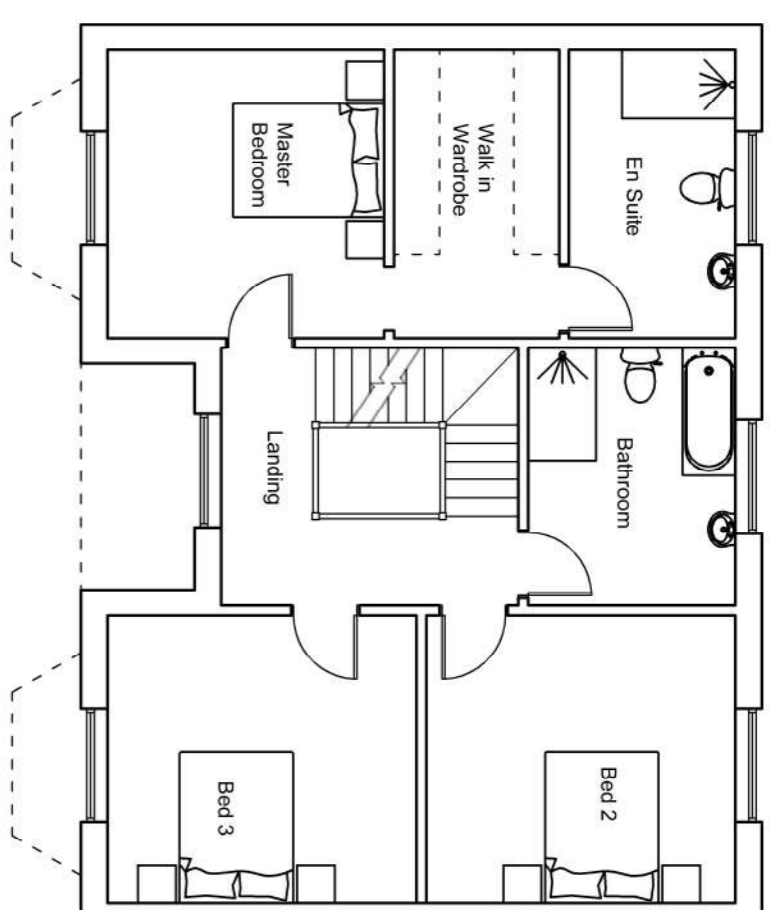


First Floor 1-100

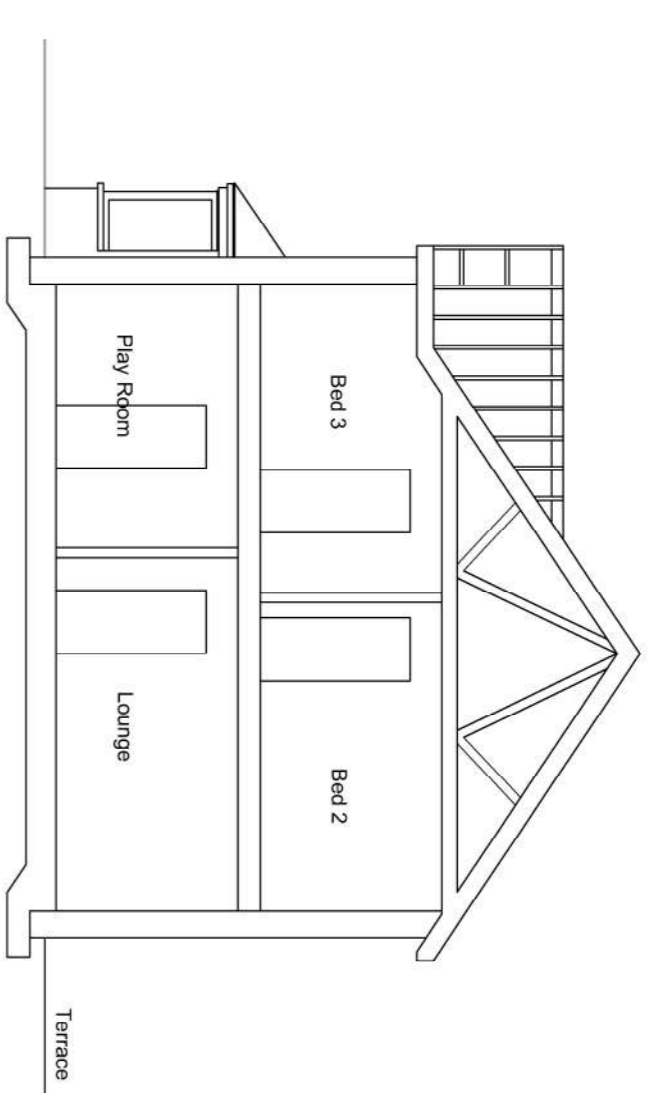


Section 1-100

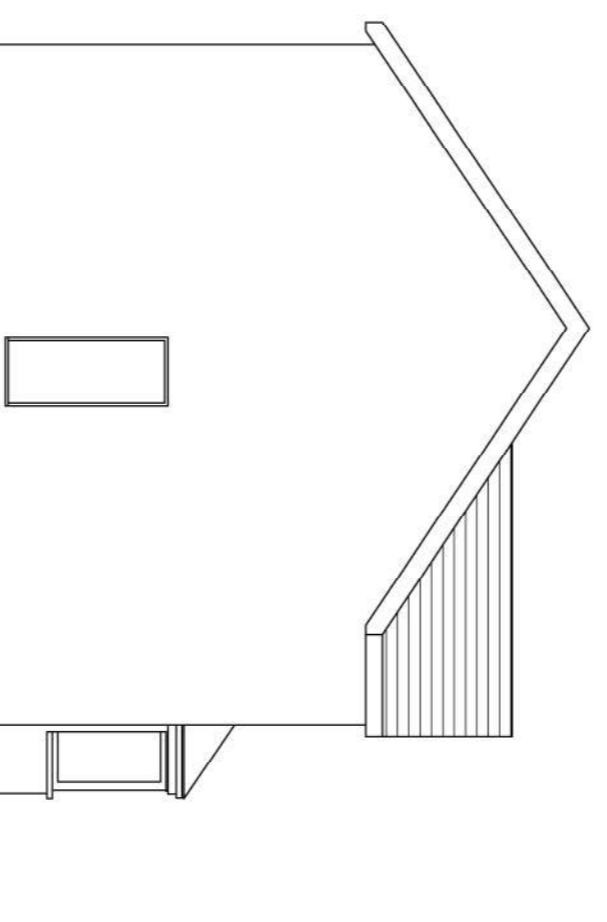


Side Elevation 1-100

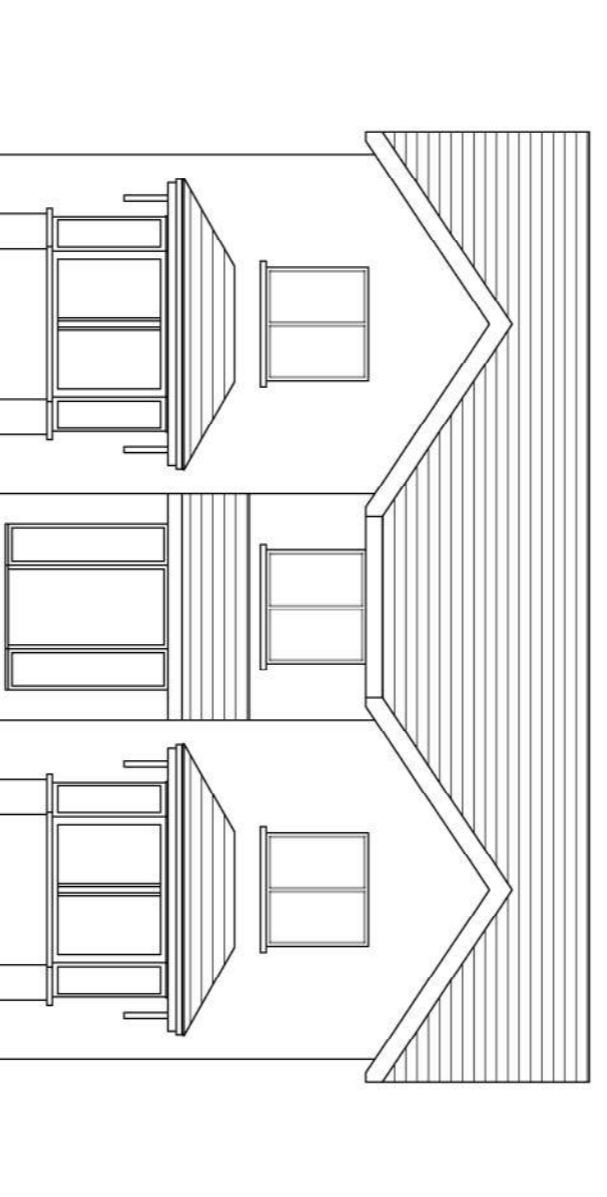


Front Elevation 1-100

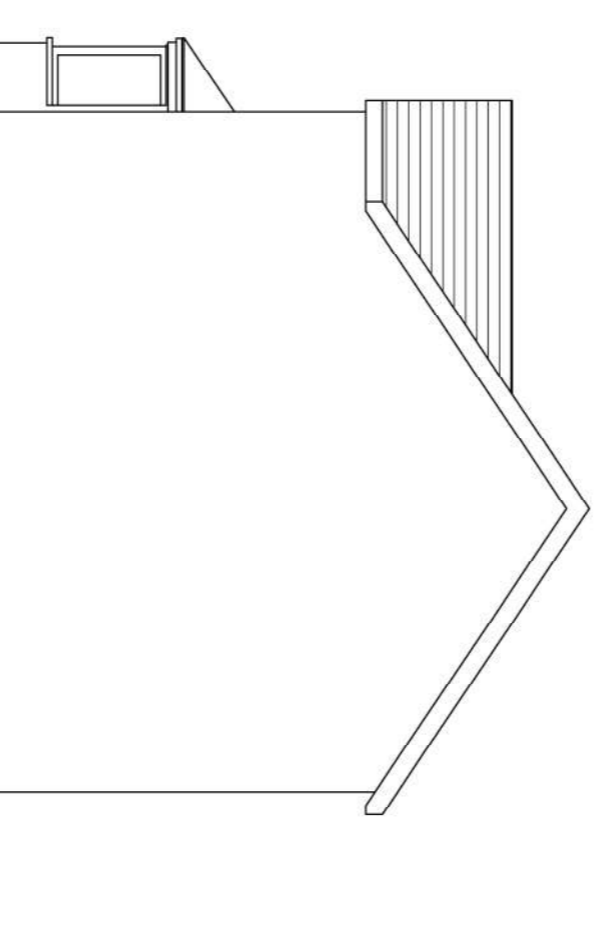

End Elevation 1-100

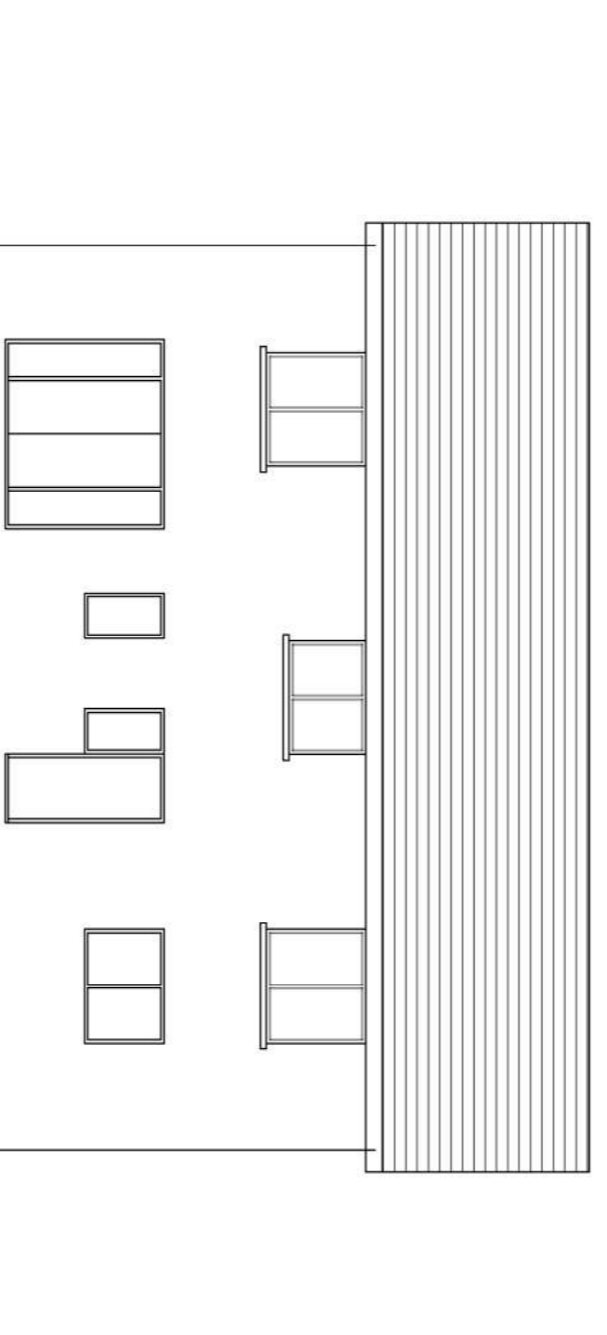

Rear Elevation 1-100

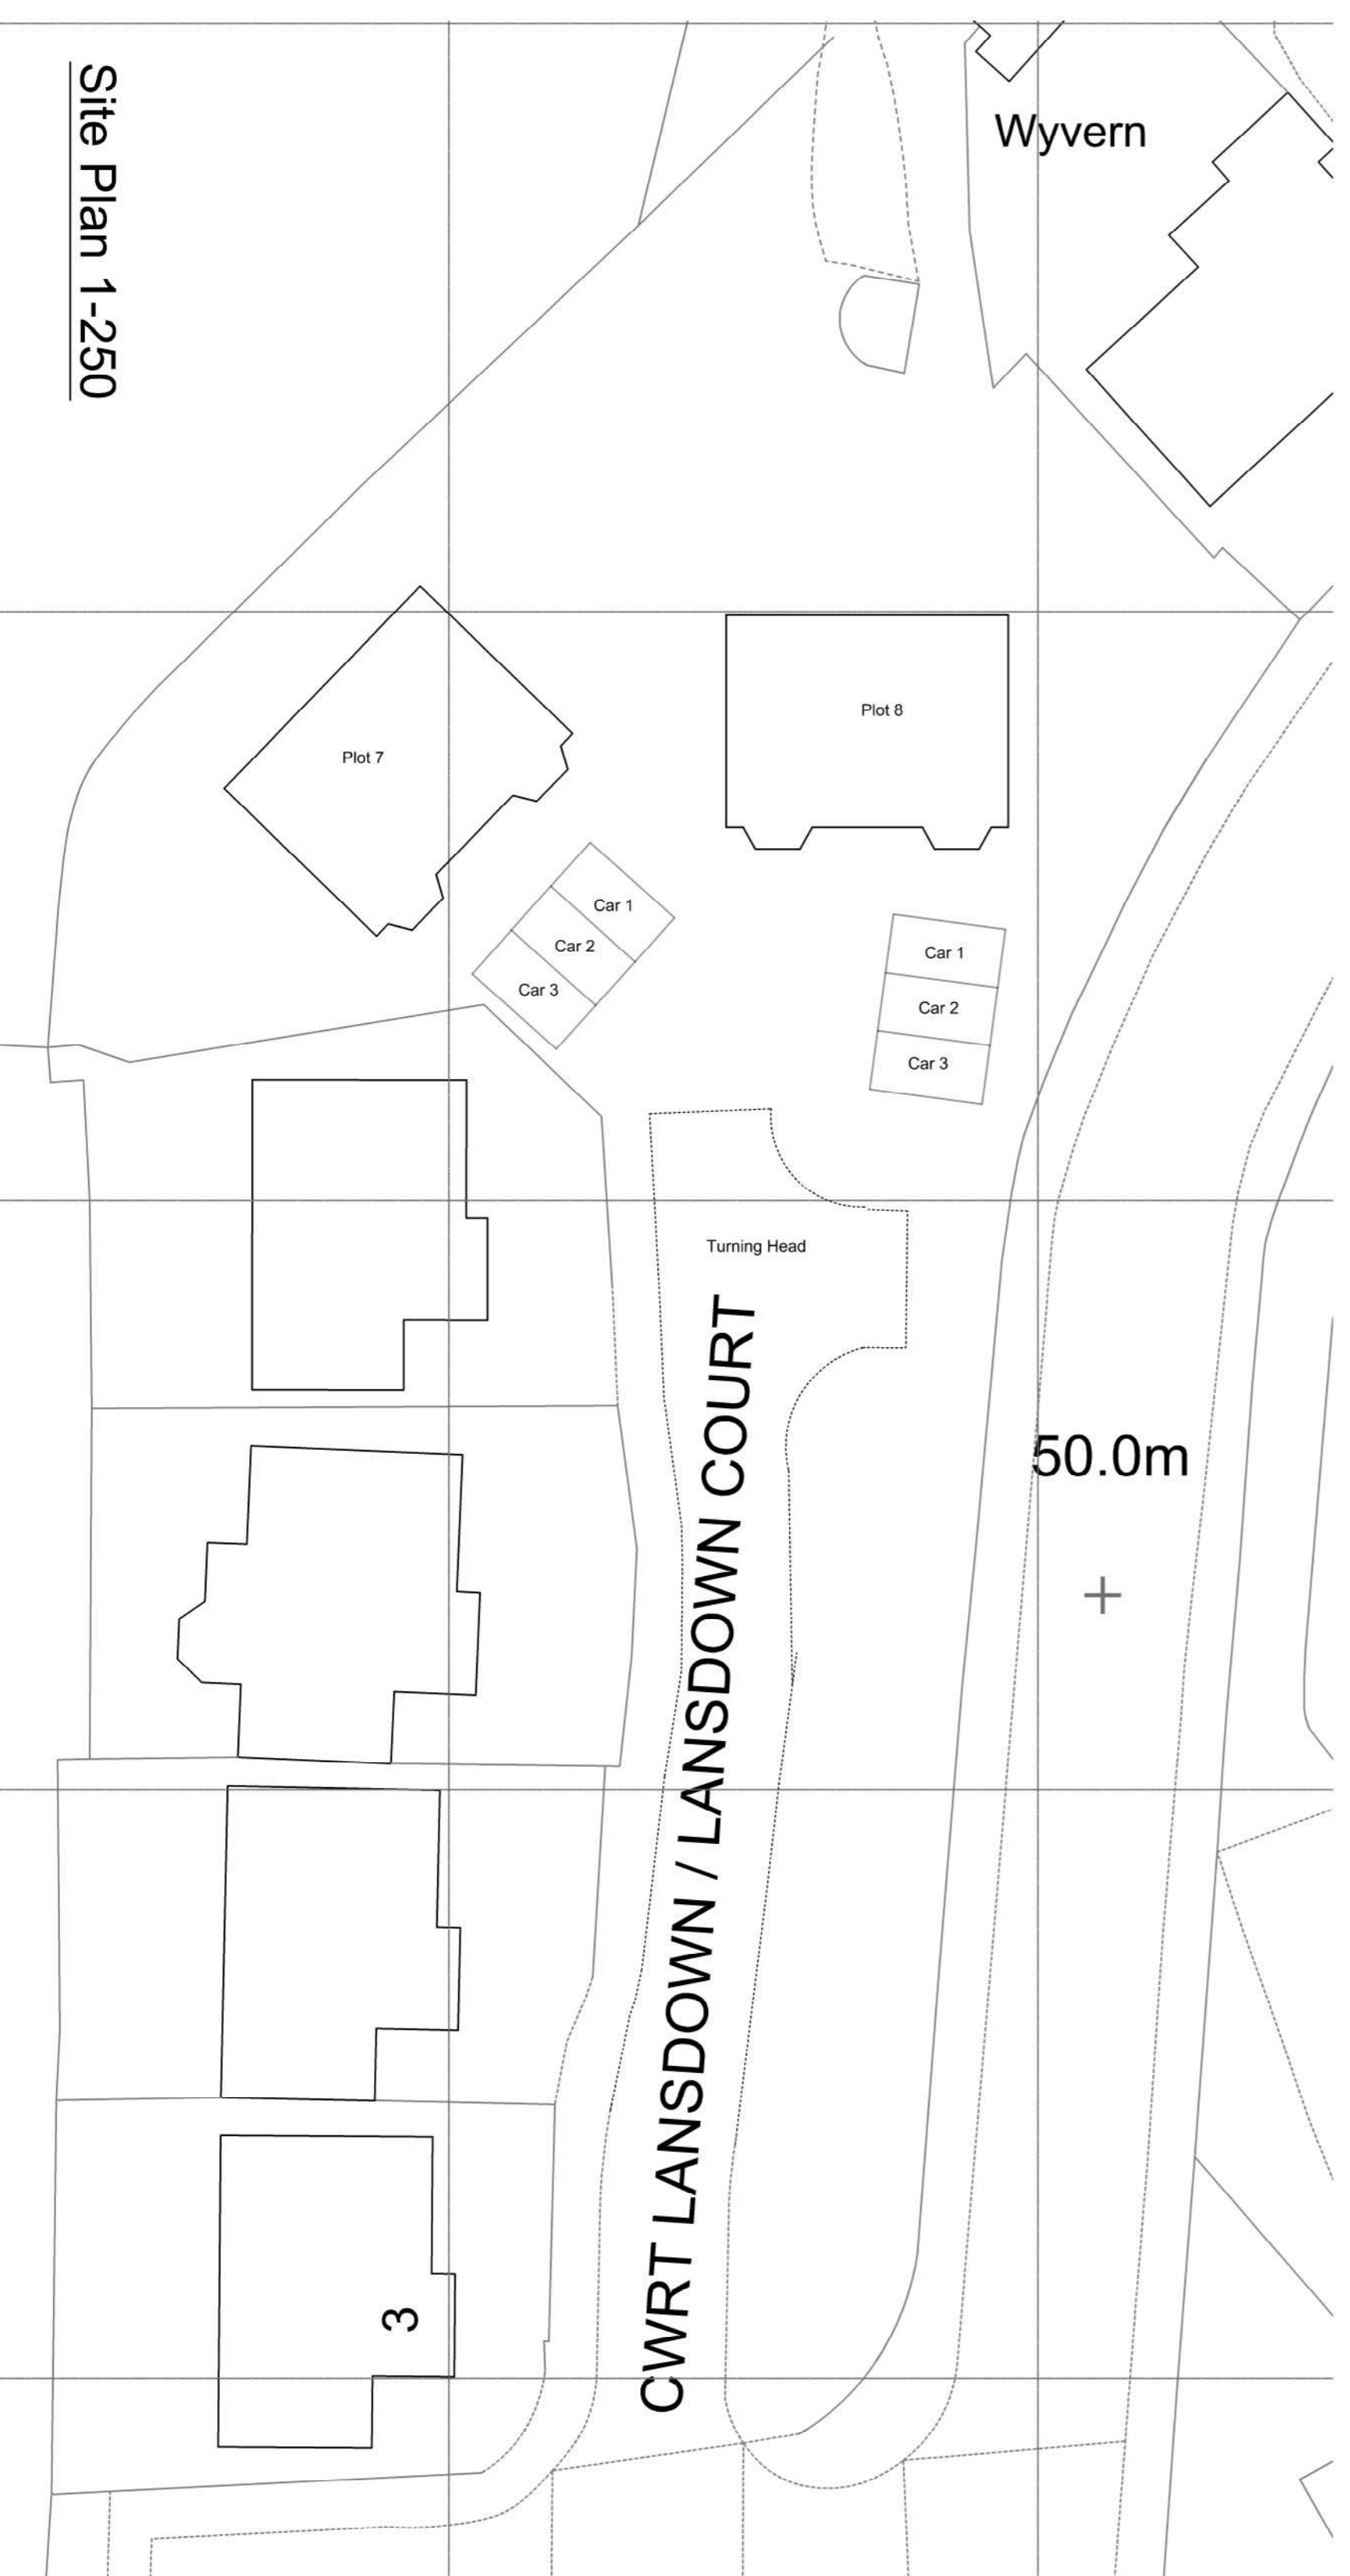

Site Plan 1-250

DATE July 2020	BY M F Rasul	PROJECT Plot 7-8 Lansdown Court	DATE 19.09.02	BY A J	PROJECT Proposed Plot 8	DATE 19.09.02	BY A J
							Planning