


# MicroLouvre™


## Solar Shading

### DIRECT FIX INSTALLATION

3M™ DUAL LOCK™ FASTENINGSYSTEM PROVIDES GREAT FIXING STRENGTH WHILE ALLOWING FOR EASY ACCESS FOR WINDOW MAINTENANCE

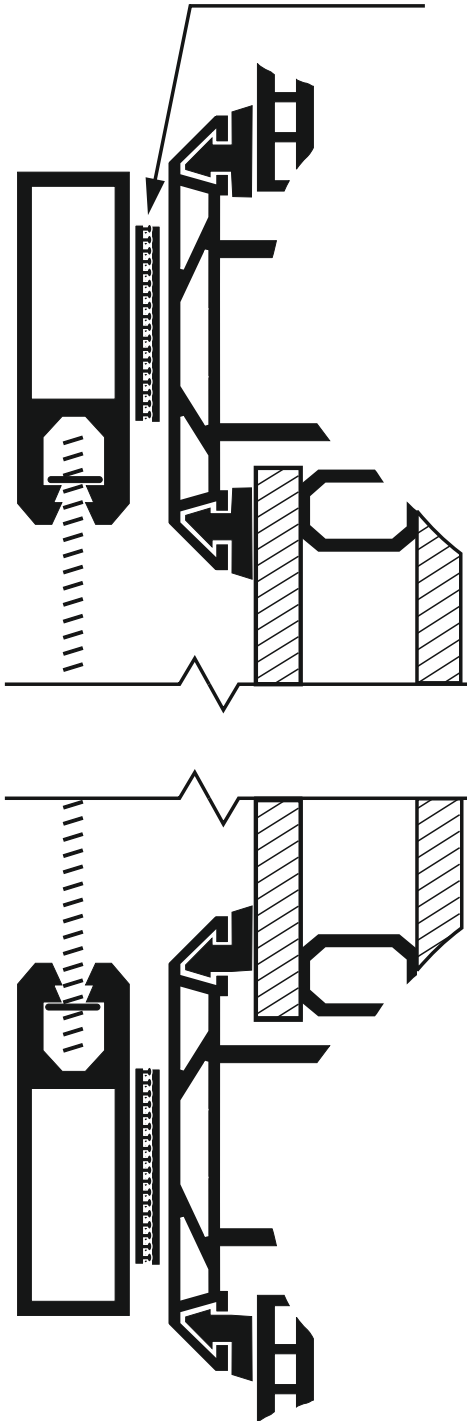

MICROLOUVRE™ SOLAR SCREENS FIX SEAMLESSLY TO EXISTING WINDOWS AND MULLIONS TO COMPLIMENT THE ORIGINAL WINDOW ARRAY

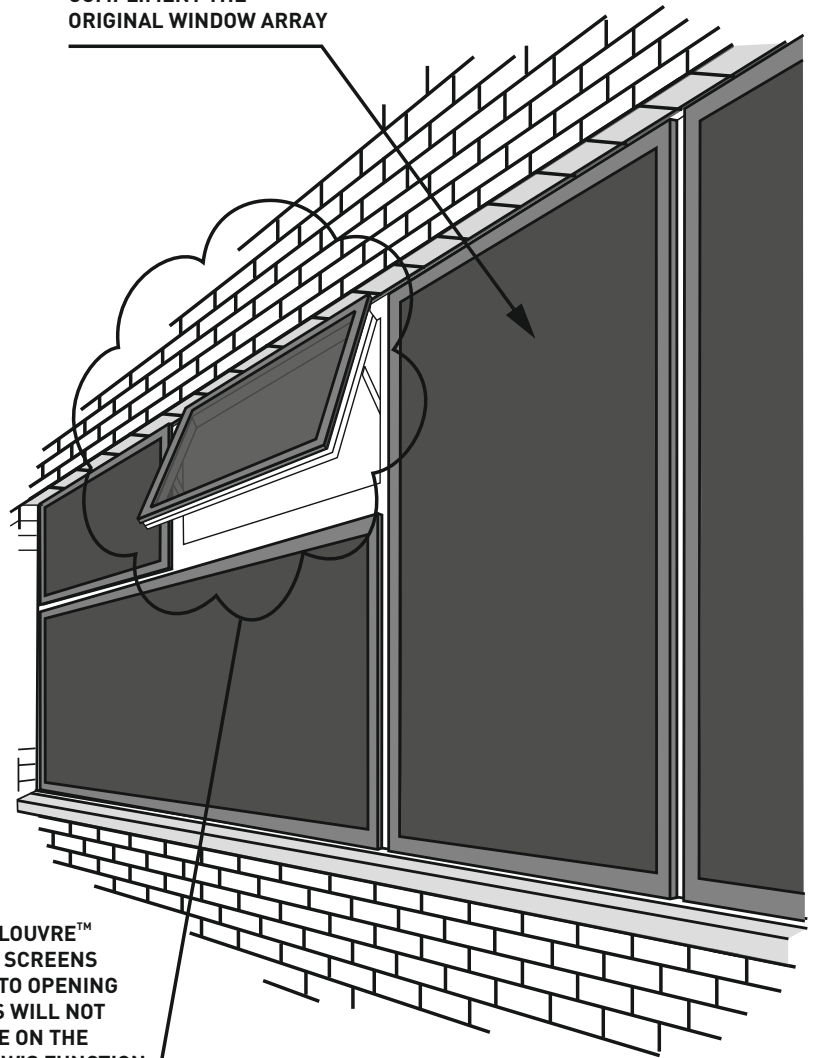

MICROLOUVRE™ SOLAR SCREENS FIXED TO OPENING LIGHTS WILL NOT IMPEDE ON THE WINDOW'S FUNCTION

#### FASTENING OPTIONS (BY OTHERS)



ALL EXTRUSIONS ARE POLYESTER POWDER COATED IN ANY RAL COLOUR COMMERCIALY AVAILABLE POWDER COAT TO MEET OR EXCEED ISO 2409 AND ISO 9227. ALL DRAWINGS HERE ARE FOR ILLUSTRATIVE PURPOSES ONLY AND NOT TO SCALE.