



Solar Shading

Direct Fix Installation

3M DUAL LOCK

Fastening System provides great fixing strength while allowing for easy access for window maintenance.

3M

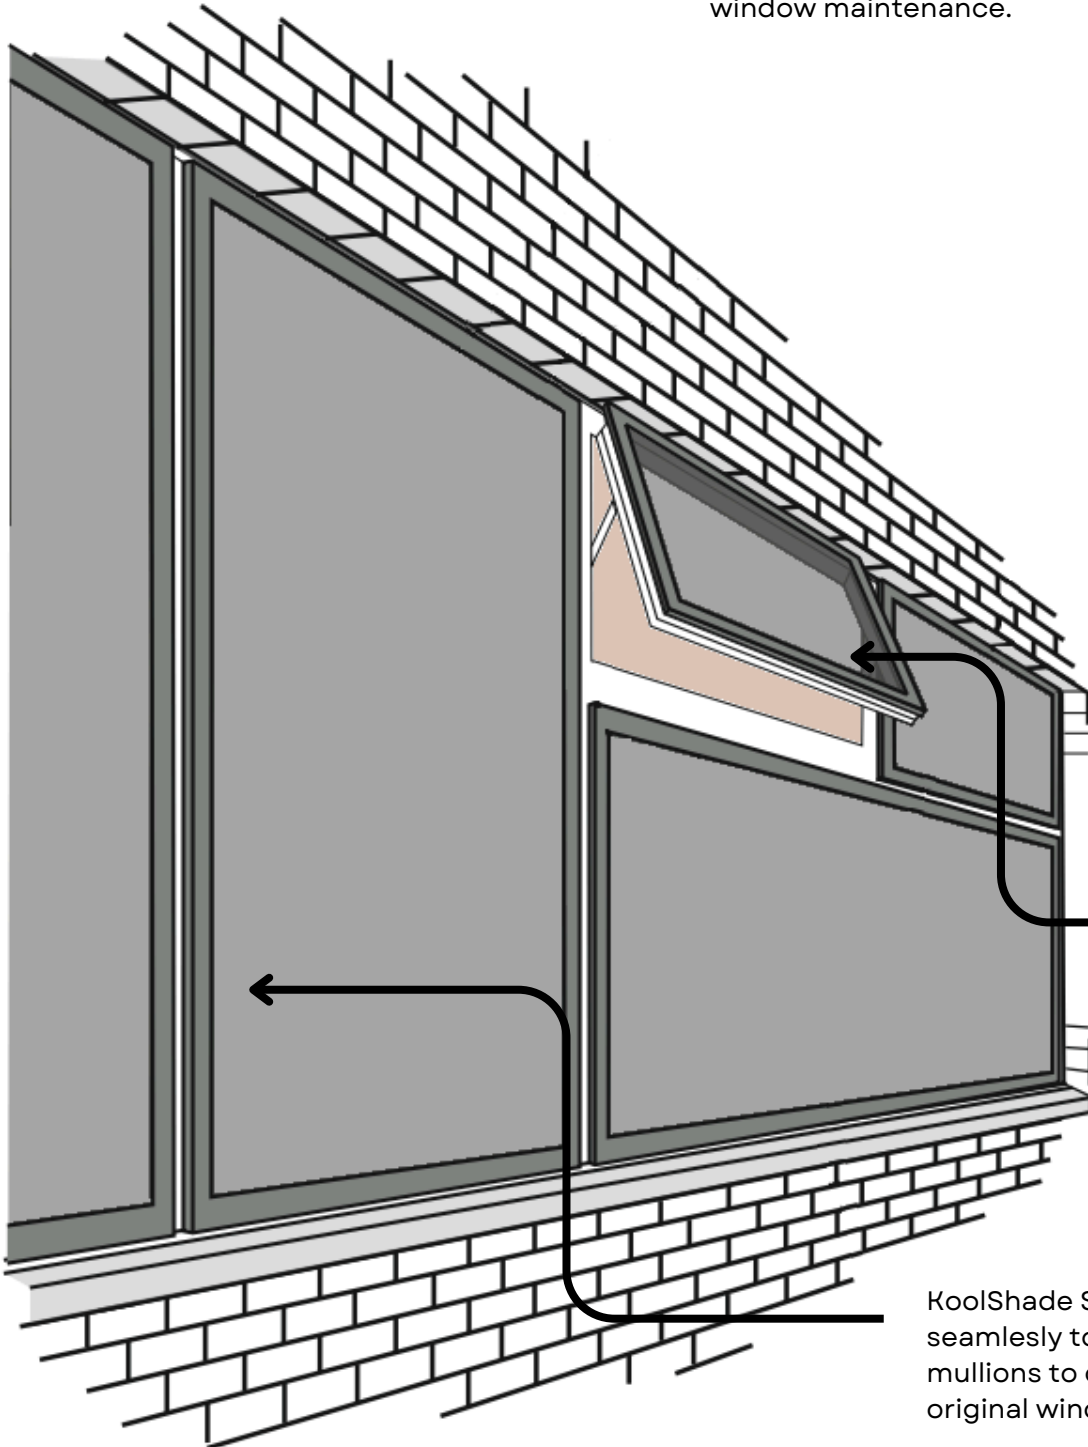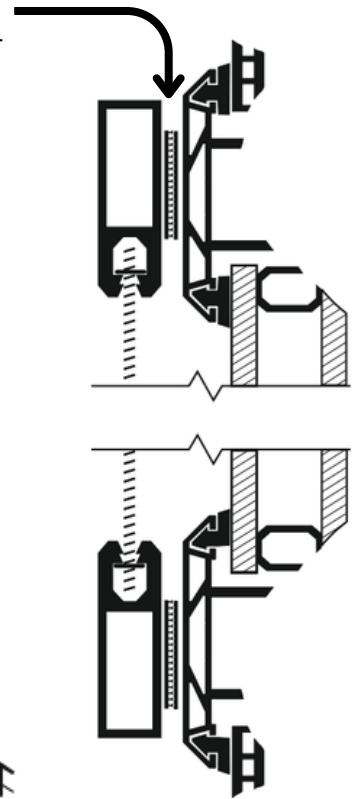

Screens fixed to opening lights will not impede on the window's function.

KoolShade Solar Screens fix seamlessly to windows and mullions to complement the original window array.

FASTENING OPTIONS (BY OTHERS)



3M™ DUAL LOCK™



3M™ VHB™



SELF TAPPING



SELF DRILLING



MASONRY ANCHOR

ALL EXTRUSIONS ARE POLYESTER POWDER COATED IN ANY RAL COLOUR COMMERCIALY AVAILABLE POWDER COAT TO MEET OR EXCEED ISO 2409 AND ISO 9227. ALL DRAWINGS HERE ARE FOR ILLUSTRATIVE PURPOSES ONLY AND NOT TO SCALE.

Visit us:

www.smartlouvre.com

Talk to us:

+44 (0) 239 245 6333

Request a sample:

info@smartlouvre.com